


ALL OVER BUILD, DORMER, AND VALLEY
FRAMING TO BE DONE IN FIELD BY OTHERS

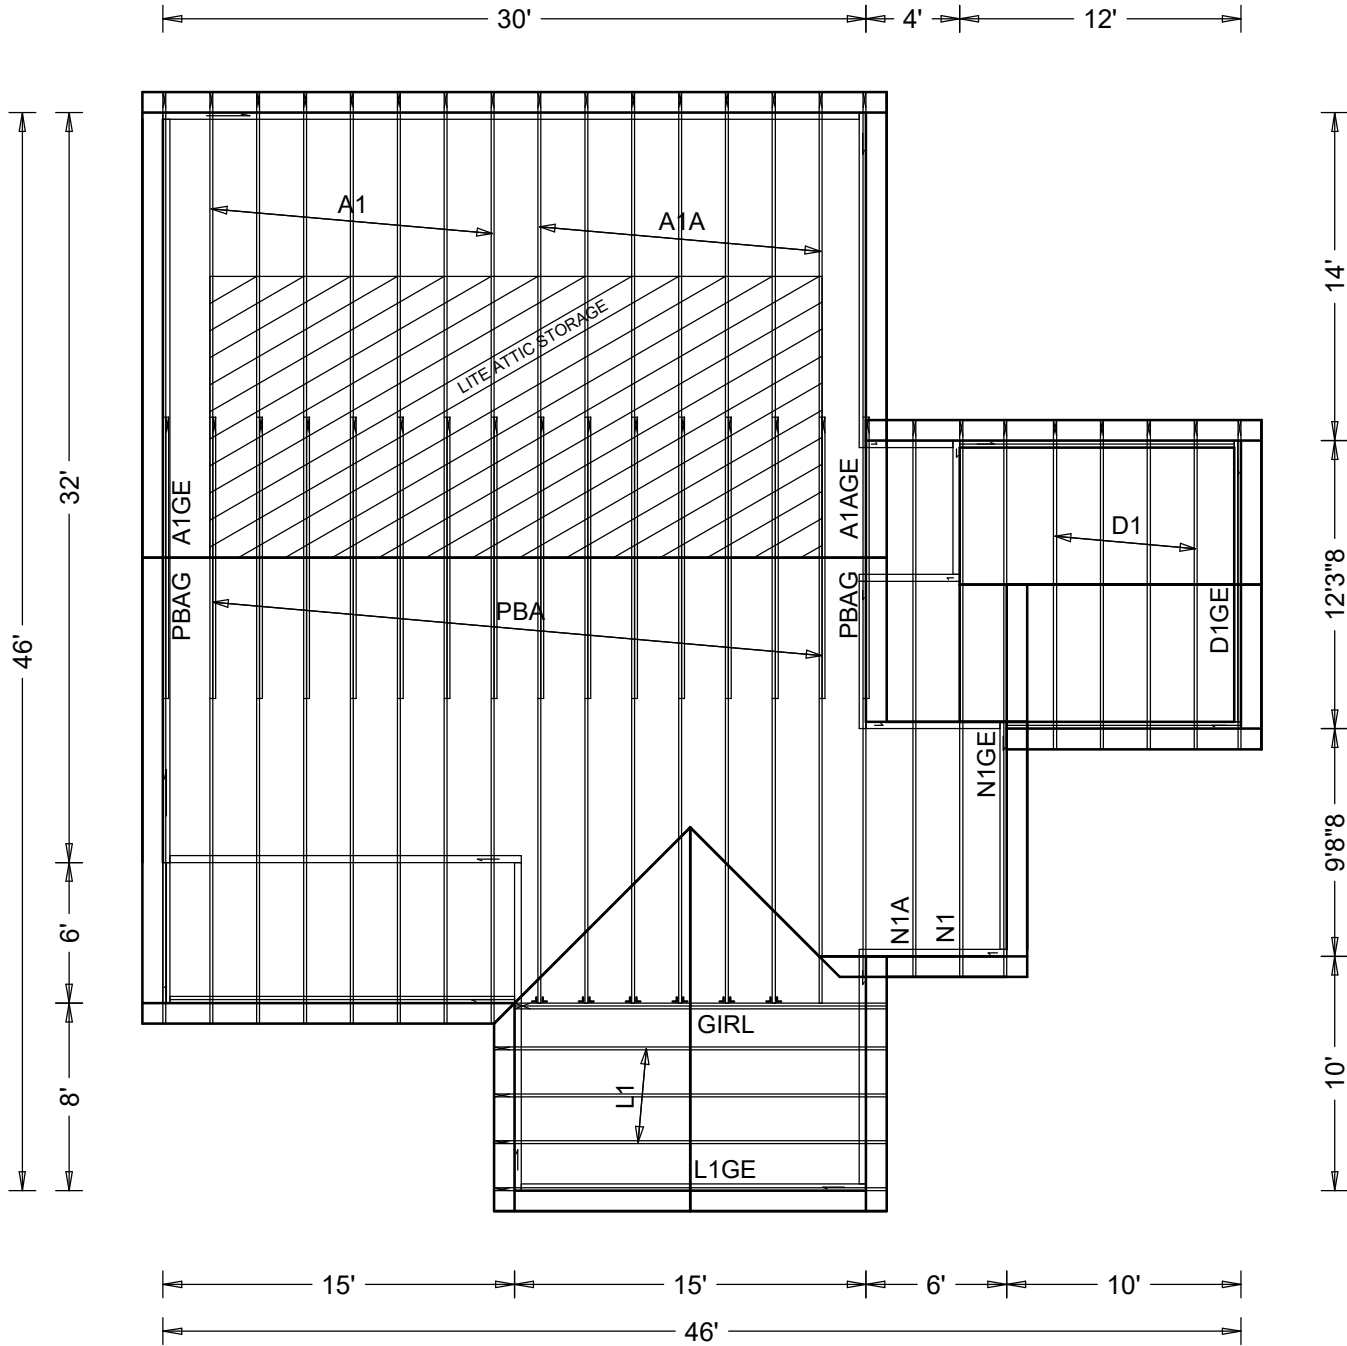

TRUSS SPACING NOT TO EXCEED 24" O.C.

CUSTOMER: Fill in later
JOB DESCRIPTION: White House Building
PLAN #: Robins Mother Suite
LOT:
SUBDIVISION:

JOB NO:
B-14006

PAGE NO:
1 OF 1