


MINIMUM BUILDING SETBACKS
 FRONT YARD -----35'
 REAR YARD -----35'
 SIDE YARD -----10'

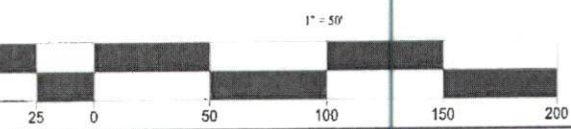

SURVEY OF	PROPOSED PLOT PLAN JAMES A & TERESA G BRUSAK JOSEY WILLIAMS RD, ERWIN, N.C. 28539	
	TOWNSHIP: STEWARTS CREEK	STATE: NORTH CAROLINA
COUNTY: HARNETT		DATE: JULY 18, 2021
ZONED AR	TAX PARCE ID# 0555-93-7039	
OWNER: JAMES A. & TERESA G. BRUSAK 23 WHISPERING WILLOW RD. MONTROSE, WEST VIRGINIA 26283		
ON THE LEVEL . LAND SURVEYING, PLLC. JAMES LONNIE PEACOCK, PLS NC Reg. Land Surveyor No. L-5141 1646 DENNING RD. BENSON, N.C 27504 TELEPHONE: 919-422-3580		
SCALE 1" = 50' FEET		