


Application # SFD2108-0031

Harnett County Department of Public Health Site Sketch

Property Location: 858 McNeill Mill Rd (SR1228)

Issued To: Richard McNeill Subdivision _____ Lot # _____

Authorized State Agent: Wade R. RICH Date: 08-25-21

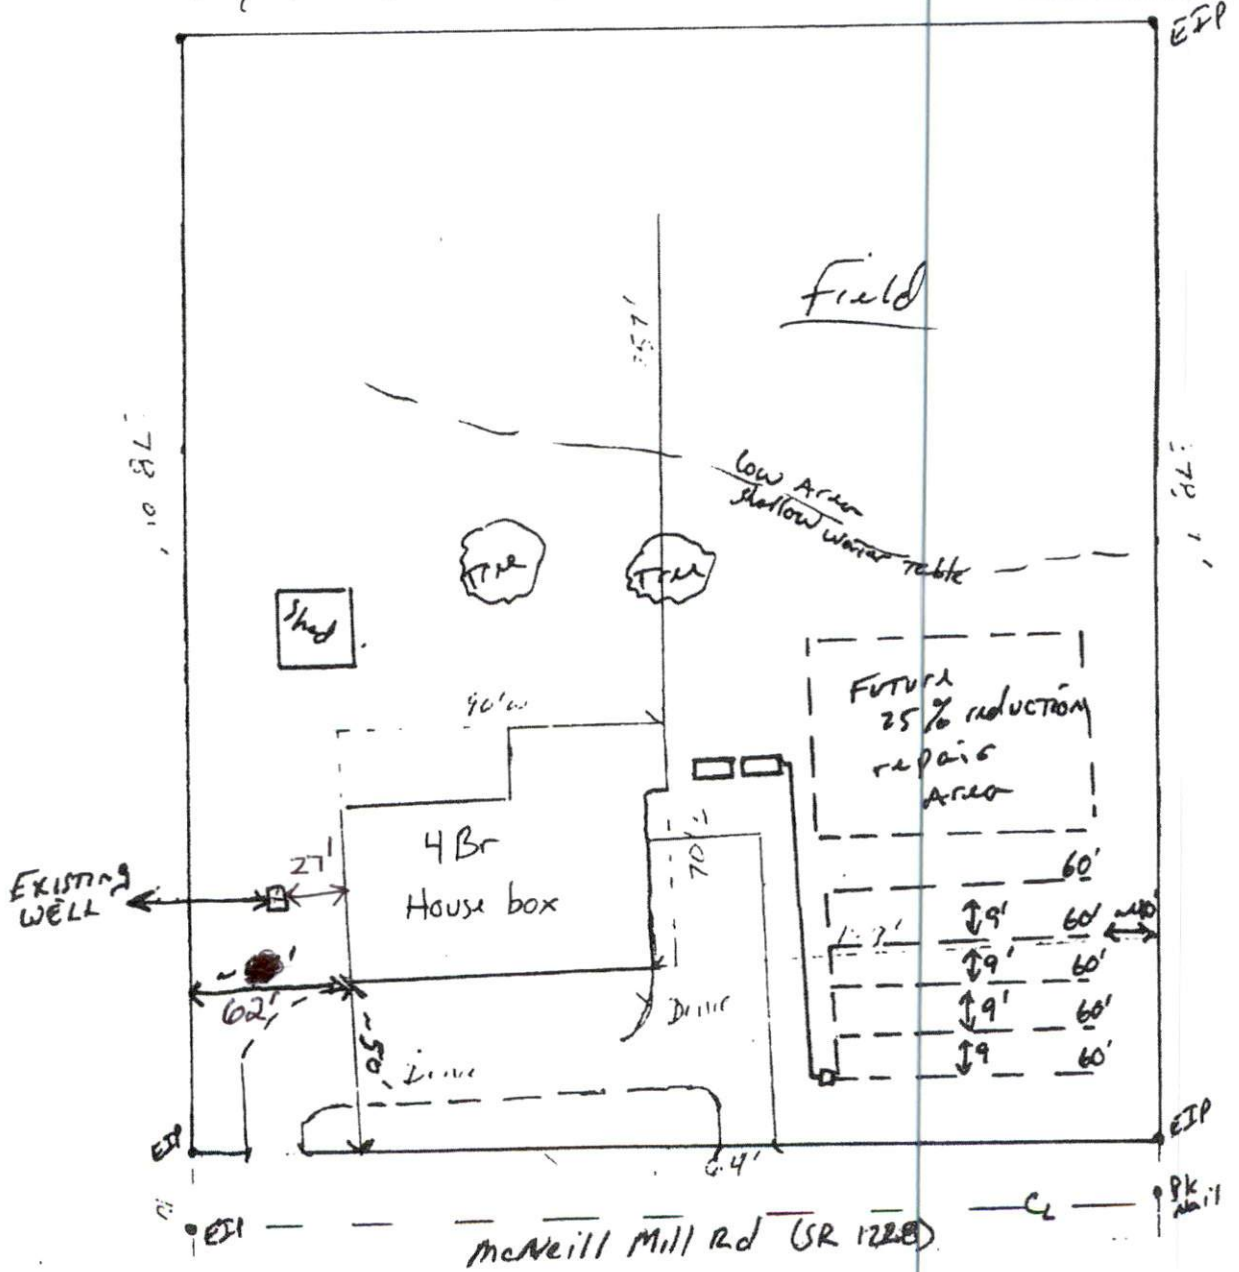

This drawing is for illustrative purposes only. System installation must meet all pertinent laws, rules, and regulations.