

# Main Floorplan

Scale: 1/4" = 1'0"

Electrical and HVAC Layout and Specs are to be Provided by Builder.


9'0" Fin. Ceiling Ht.  
(Unless otherwise Noted)

1991 S.F. Main Floor Heated  
290 S.F. Bonus Room (Finished)  
2281 S.F. Total Heated

526 S.F. Double Garage  
205 S.F. Covered Porch(Front)  
165 S.F. Covered Porch(Rear)

The Information in These Construction Documents is for the Exclusive Use of the Client in Construction of the Building. It is not to be used for any other purpose. The Designer shall not be responsible for any errors or omissions in these documents. The Client shall be responsible for obtaining all necessary permits and for the accuracy of the information provided to the Designer. The Client shall be responsible for the accuracy of the information provided to the Designer. The Client shall be responsible for the accuracy of the information provided to the Designer.

APPROVED BY	DATE

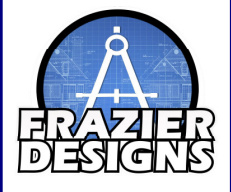

MEMBER  
**A I B D**  
AMERICAN INSTITUTE OF BUILDING DESIGN

Frazier Designs  
A Residential Design Company  
(910) 818-2413  
www.frazierplans.com

Project:	
MODEL:	FD-2281
BUILDER:	

DATE PRINTED:  
Nov2021  
DRAWN BY:  
ATF

Main FLOOR  
Layout

SHEET  
5