

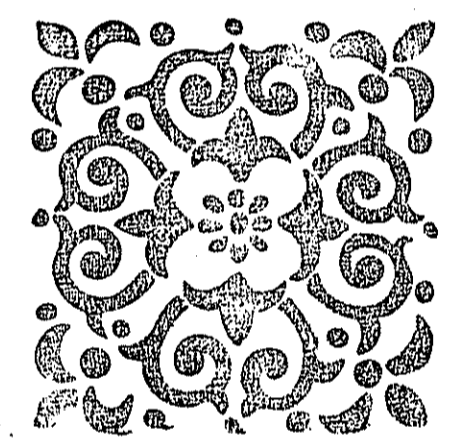



CIDER HOUSE STUDIO
719.624.4714

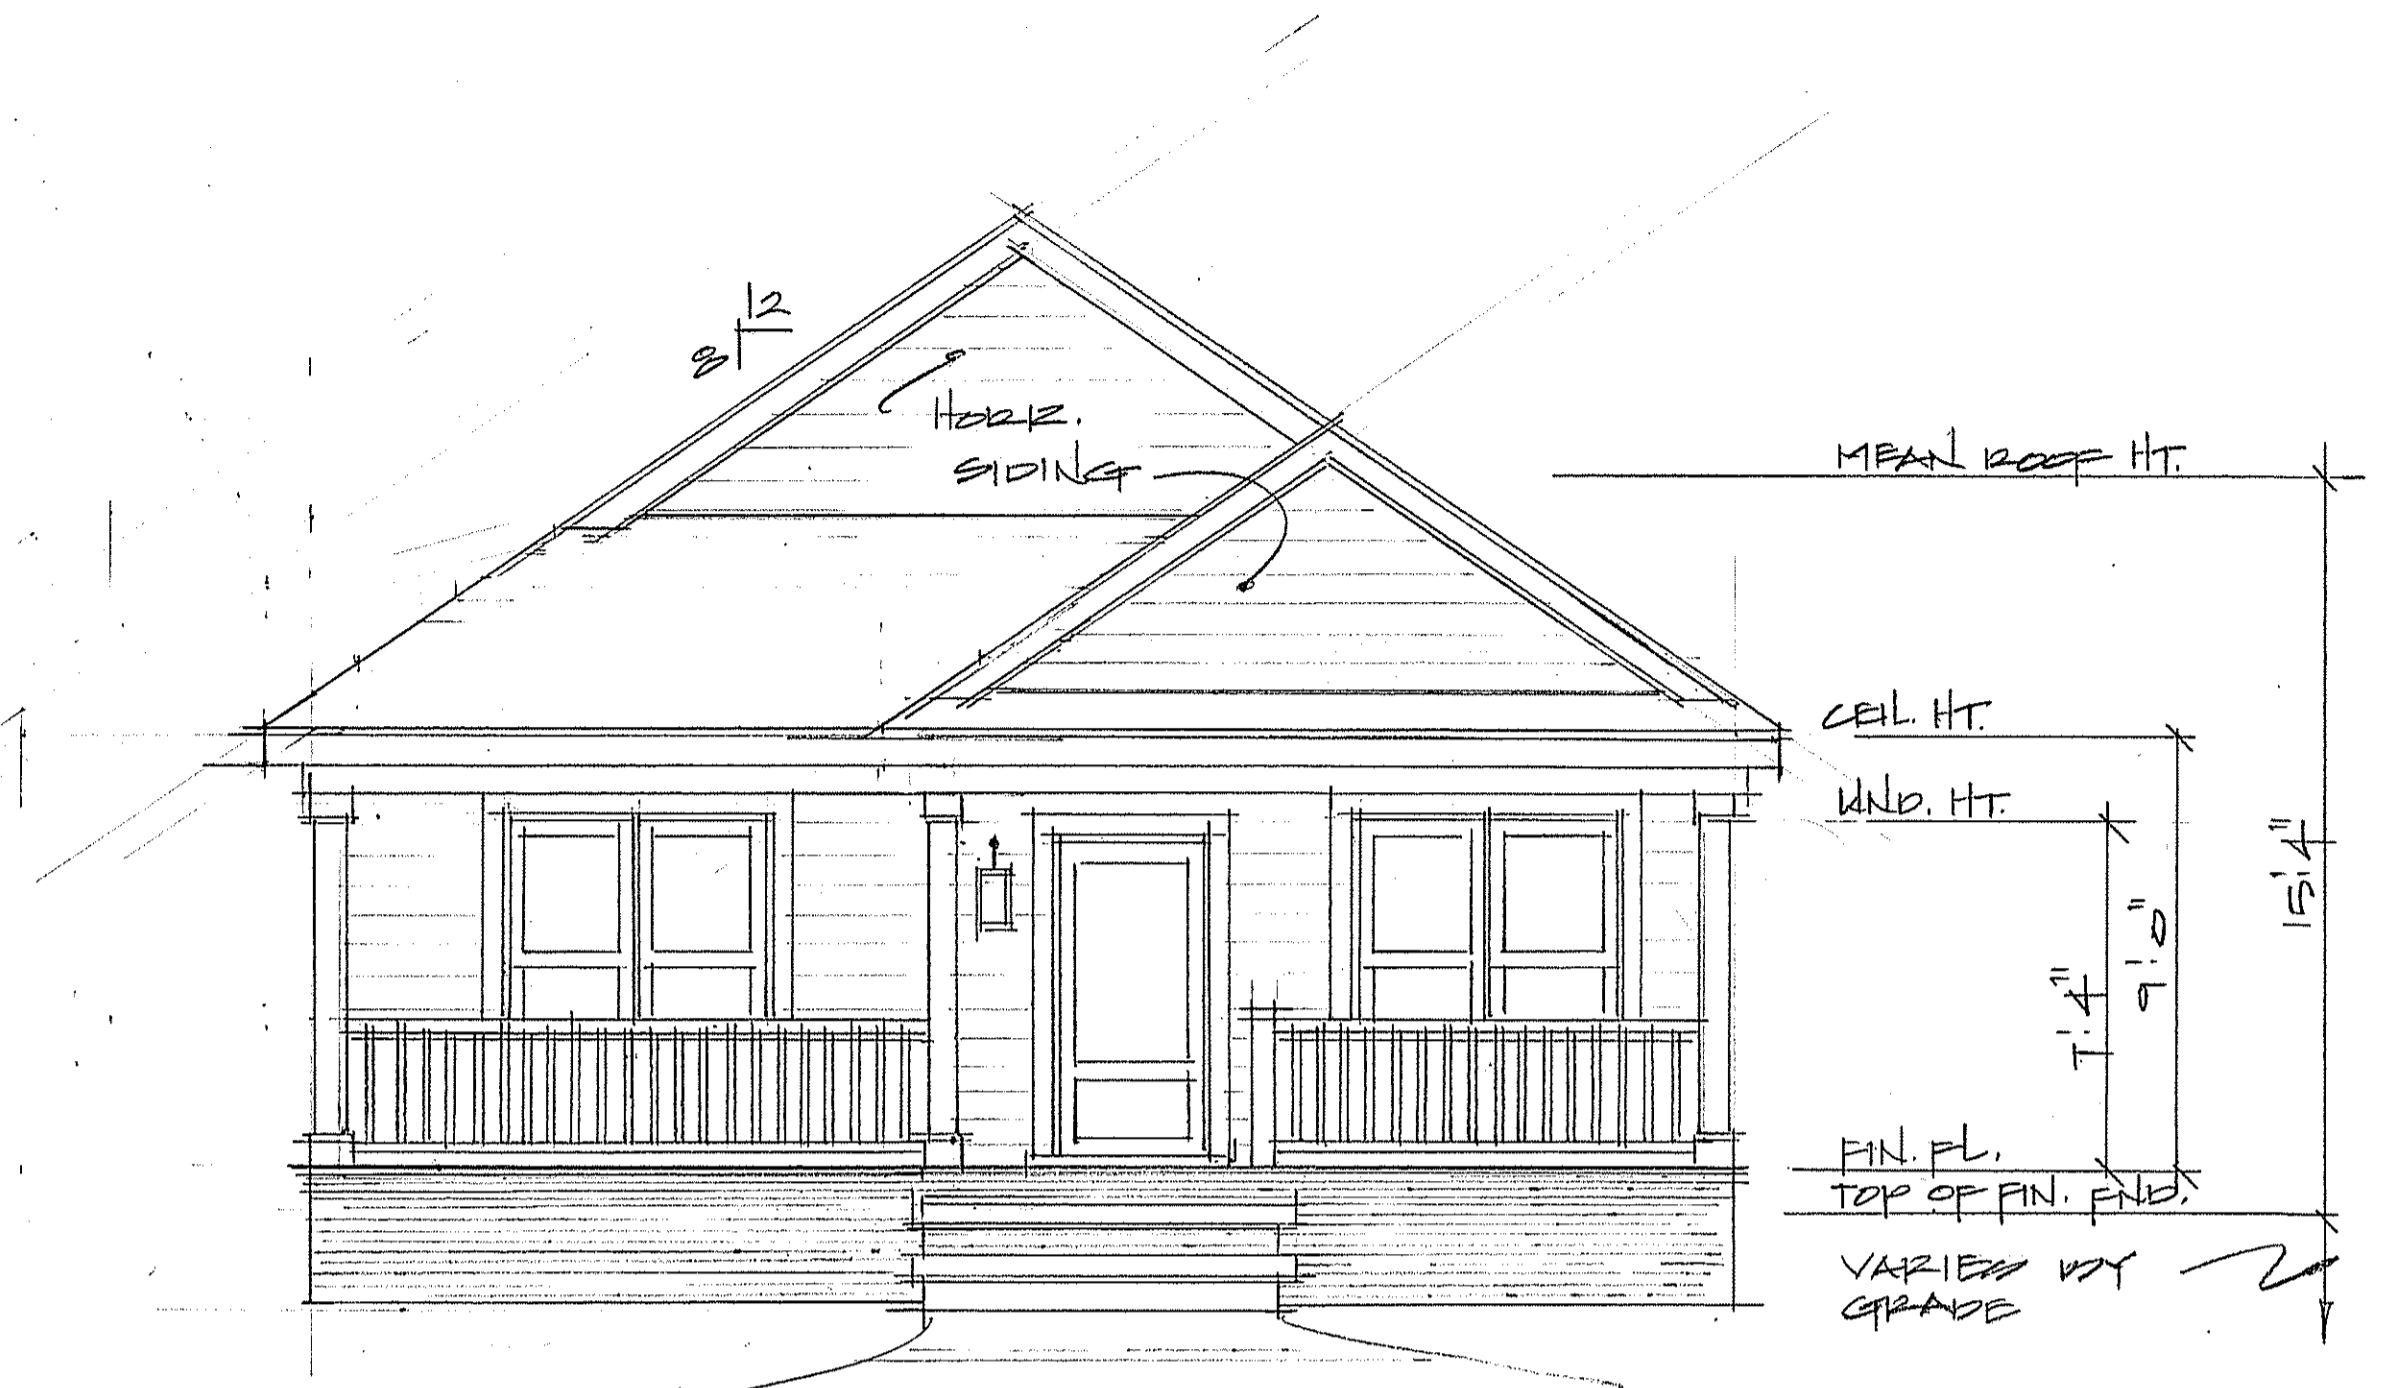


COMPTON RESIDENCE
PLAN 1 990

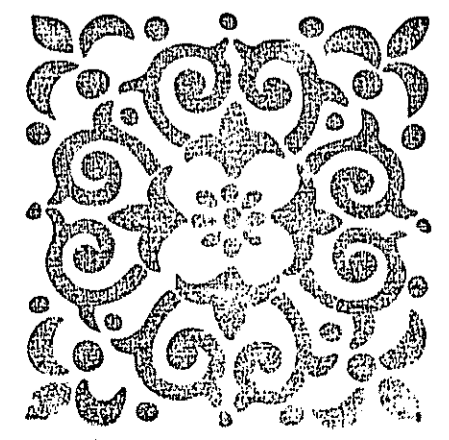


FRONT ELEVATION @ 1/4" = 1'-0"

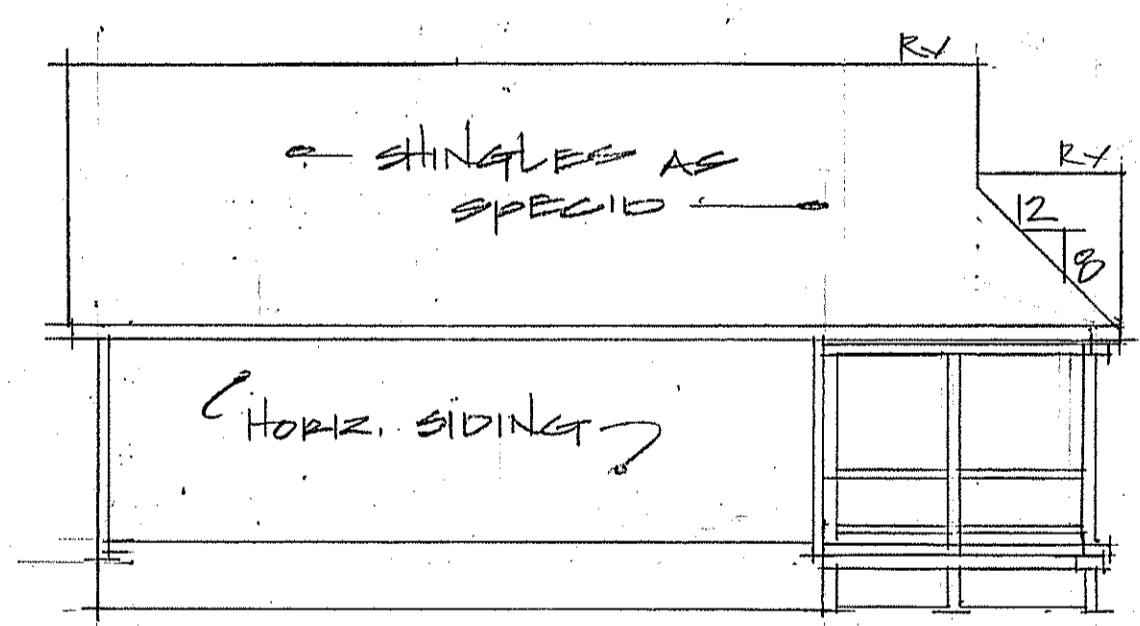


LEFT ELEVATION @ 1/8" = 1'-0"

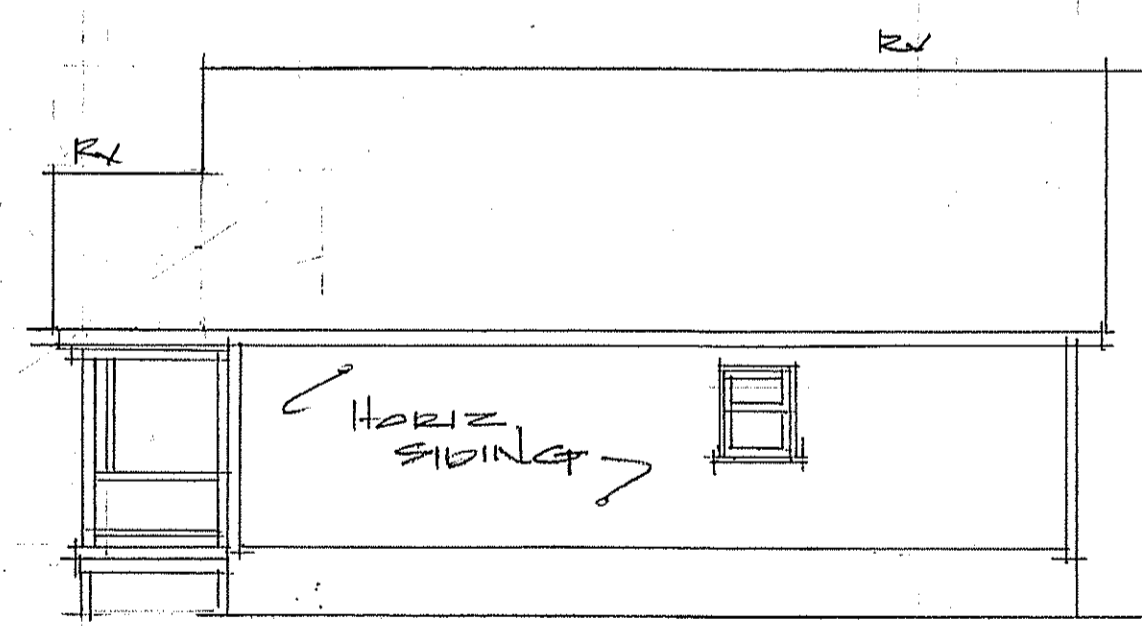

RIGHT ELEVATION @ 1/8" = 1'-0"


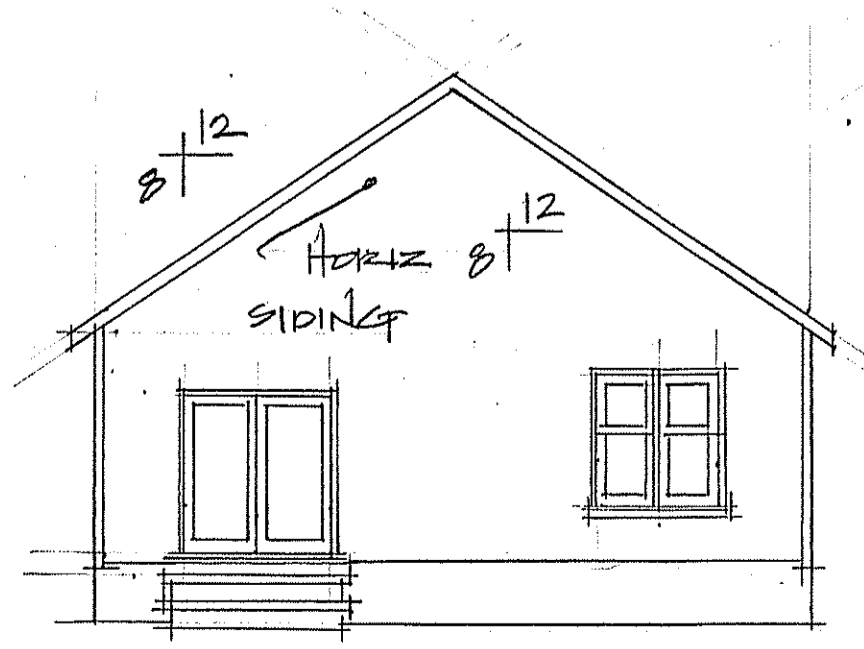


REAR ELEVATION @ 1/8" = 1'-0"

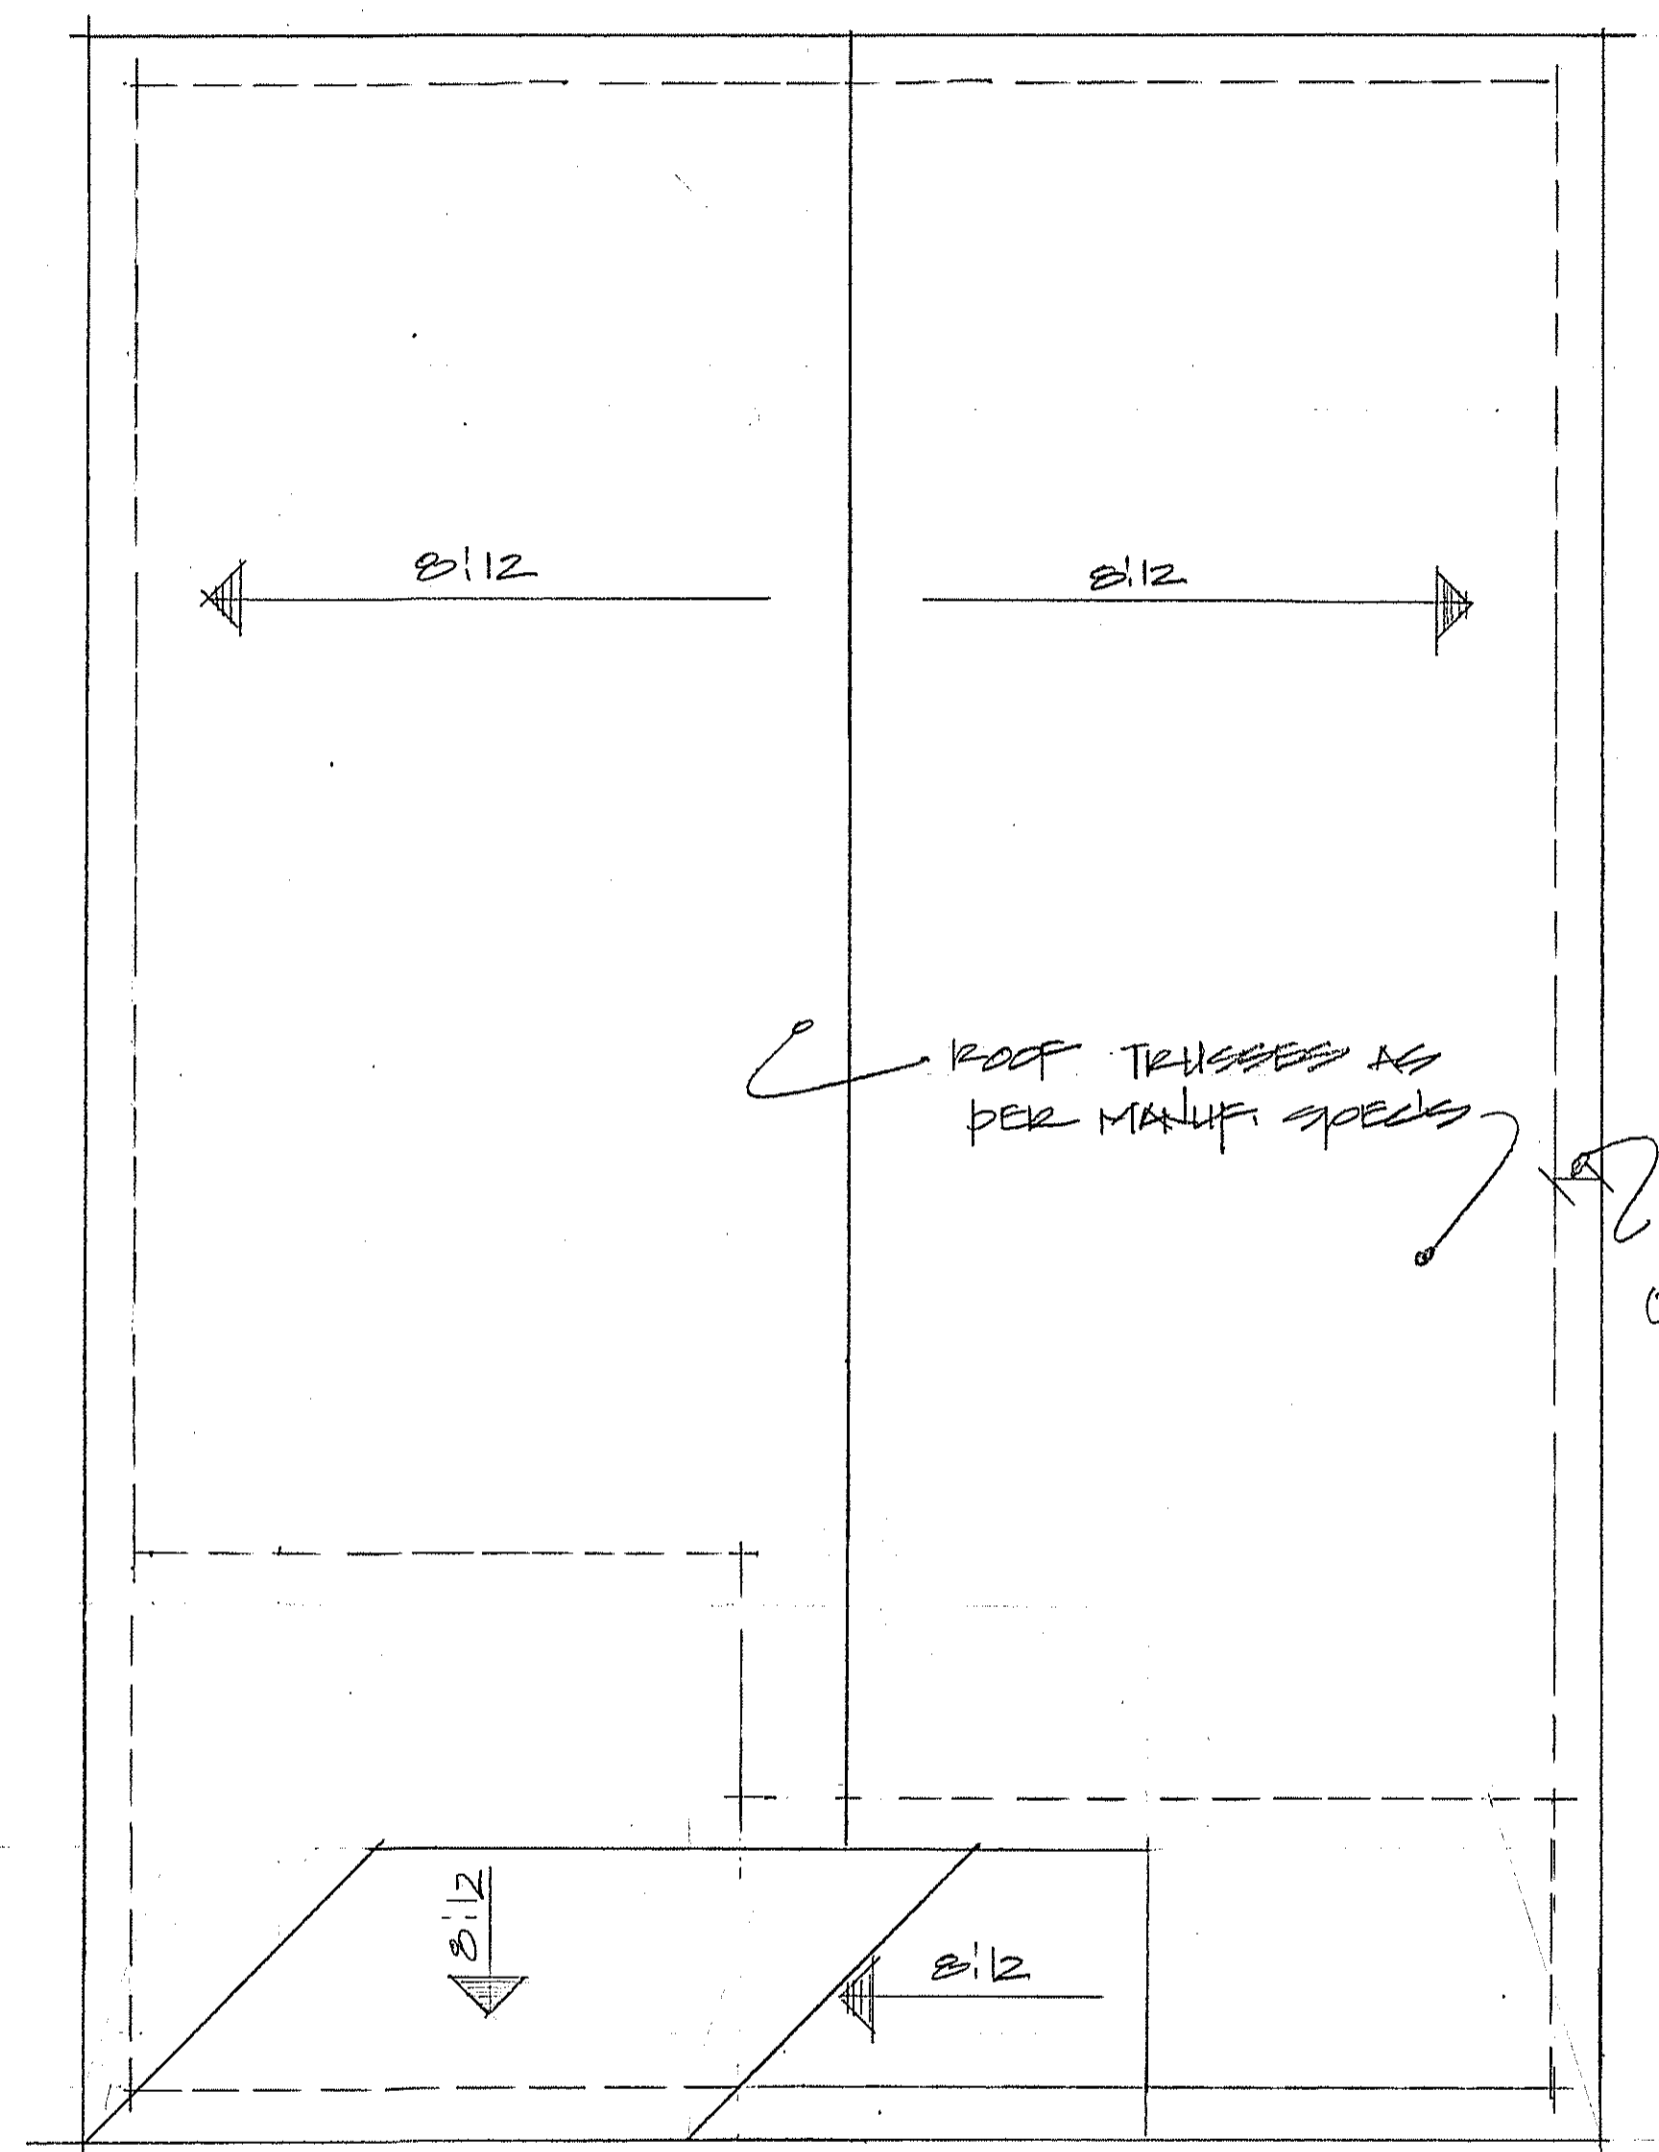


ROOF LAYOUT @ 1/4" = 1'-0"

TRUSS DESIGN, LAYOUT AND ENGINEERING TO BE PROVIDED BY THE TRUSS MANUF.

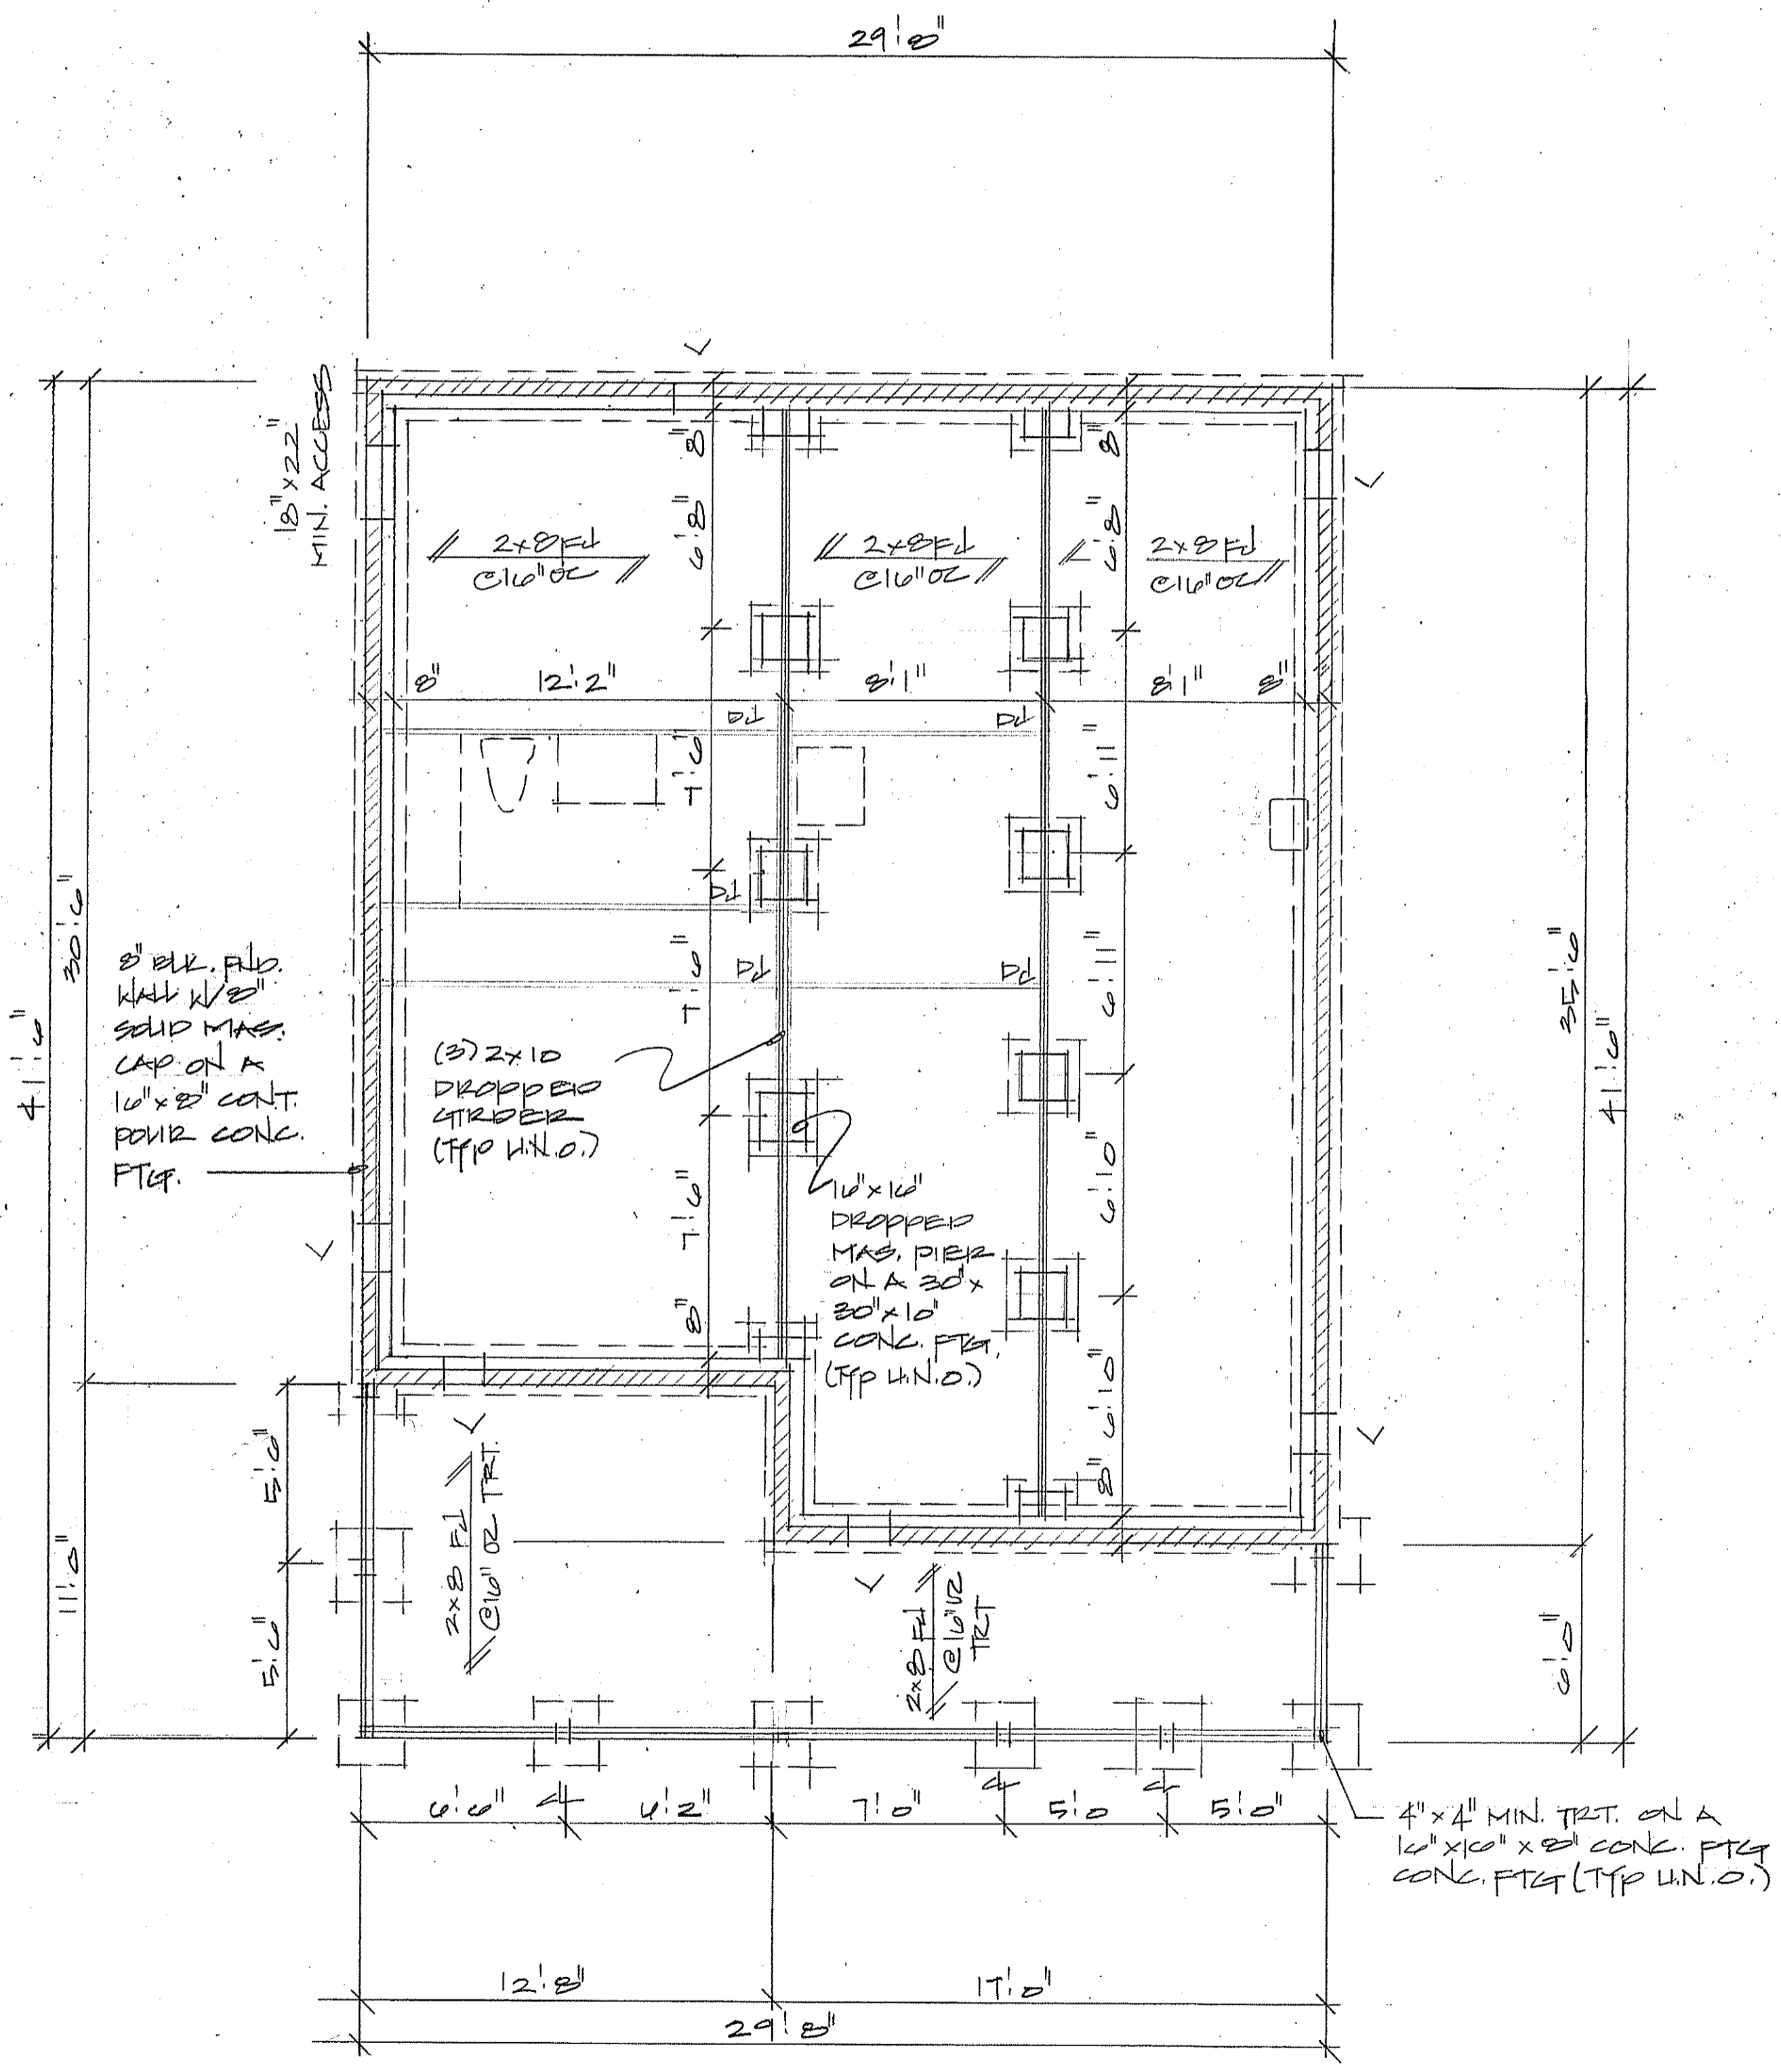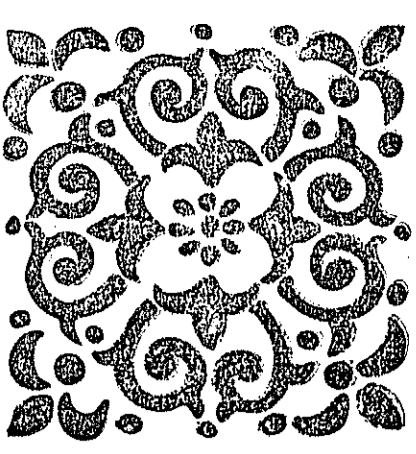


FOUNDATION PLAN @ 1/4" = 1'-0"

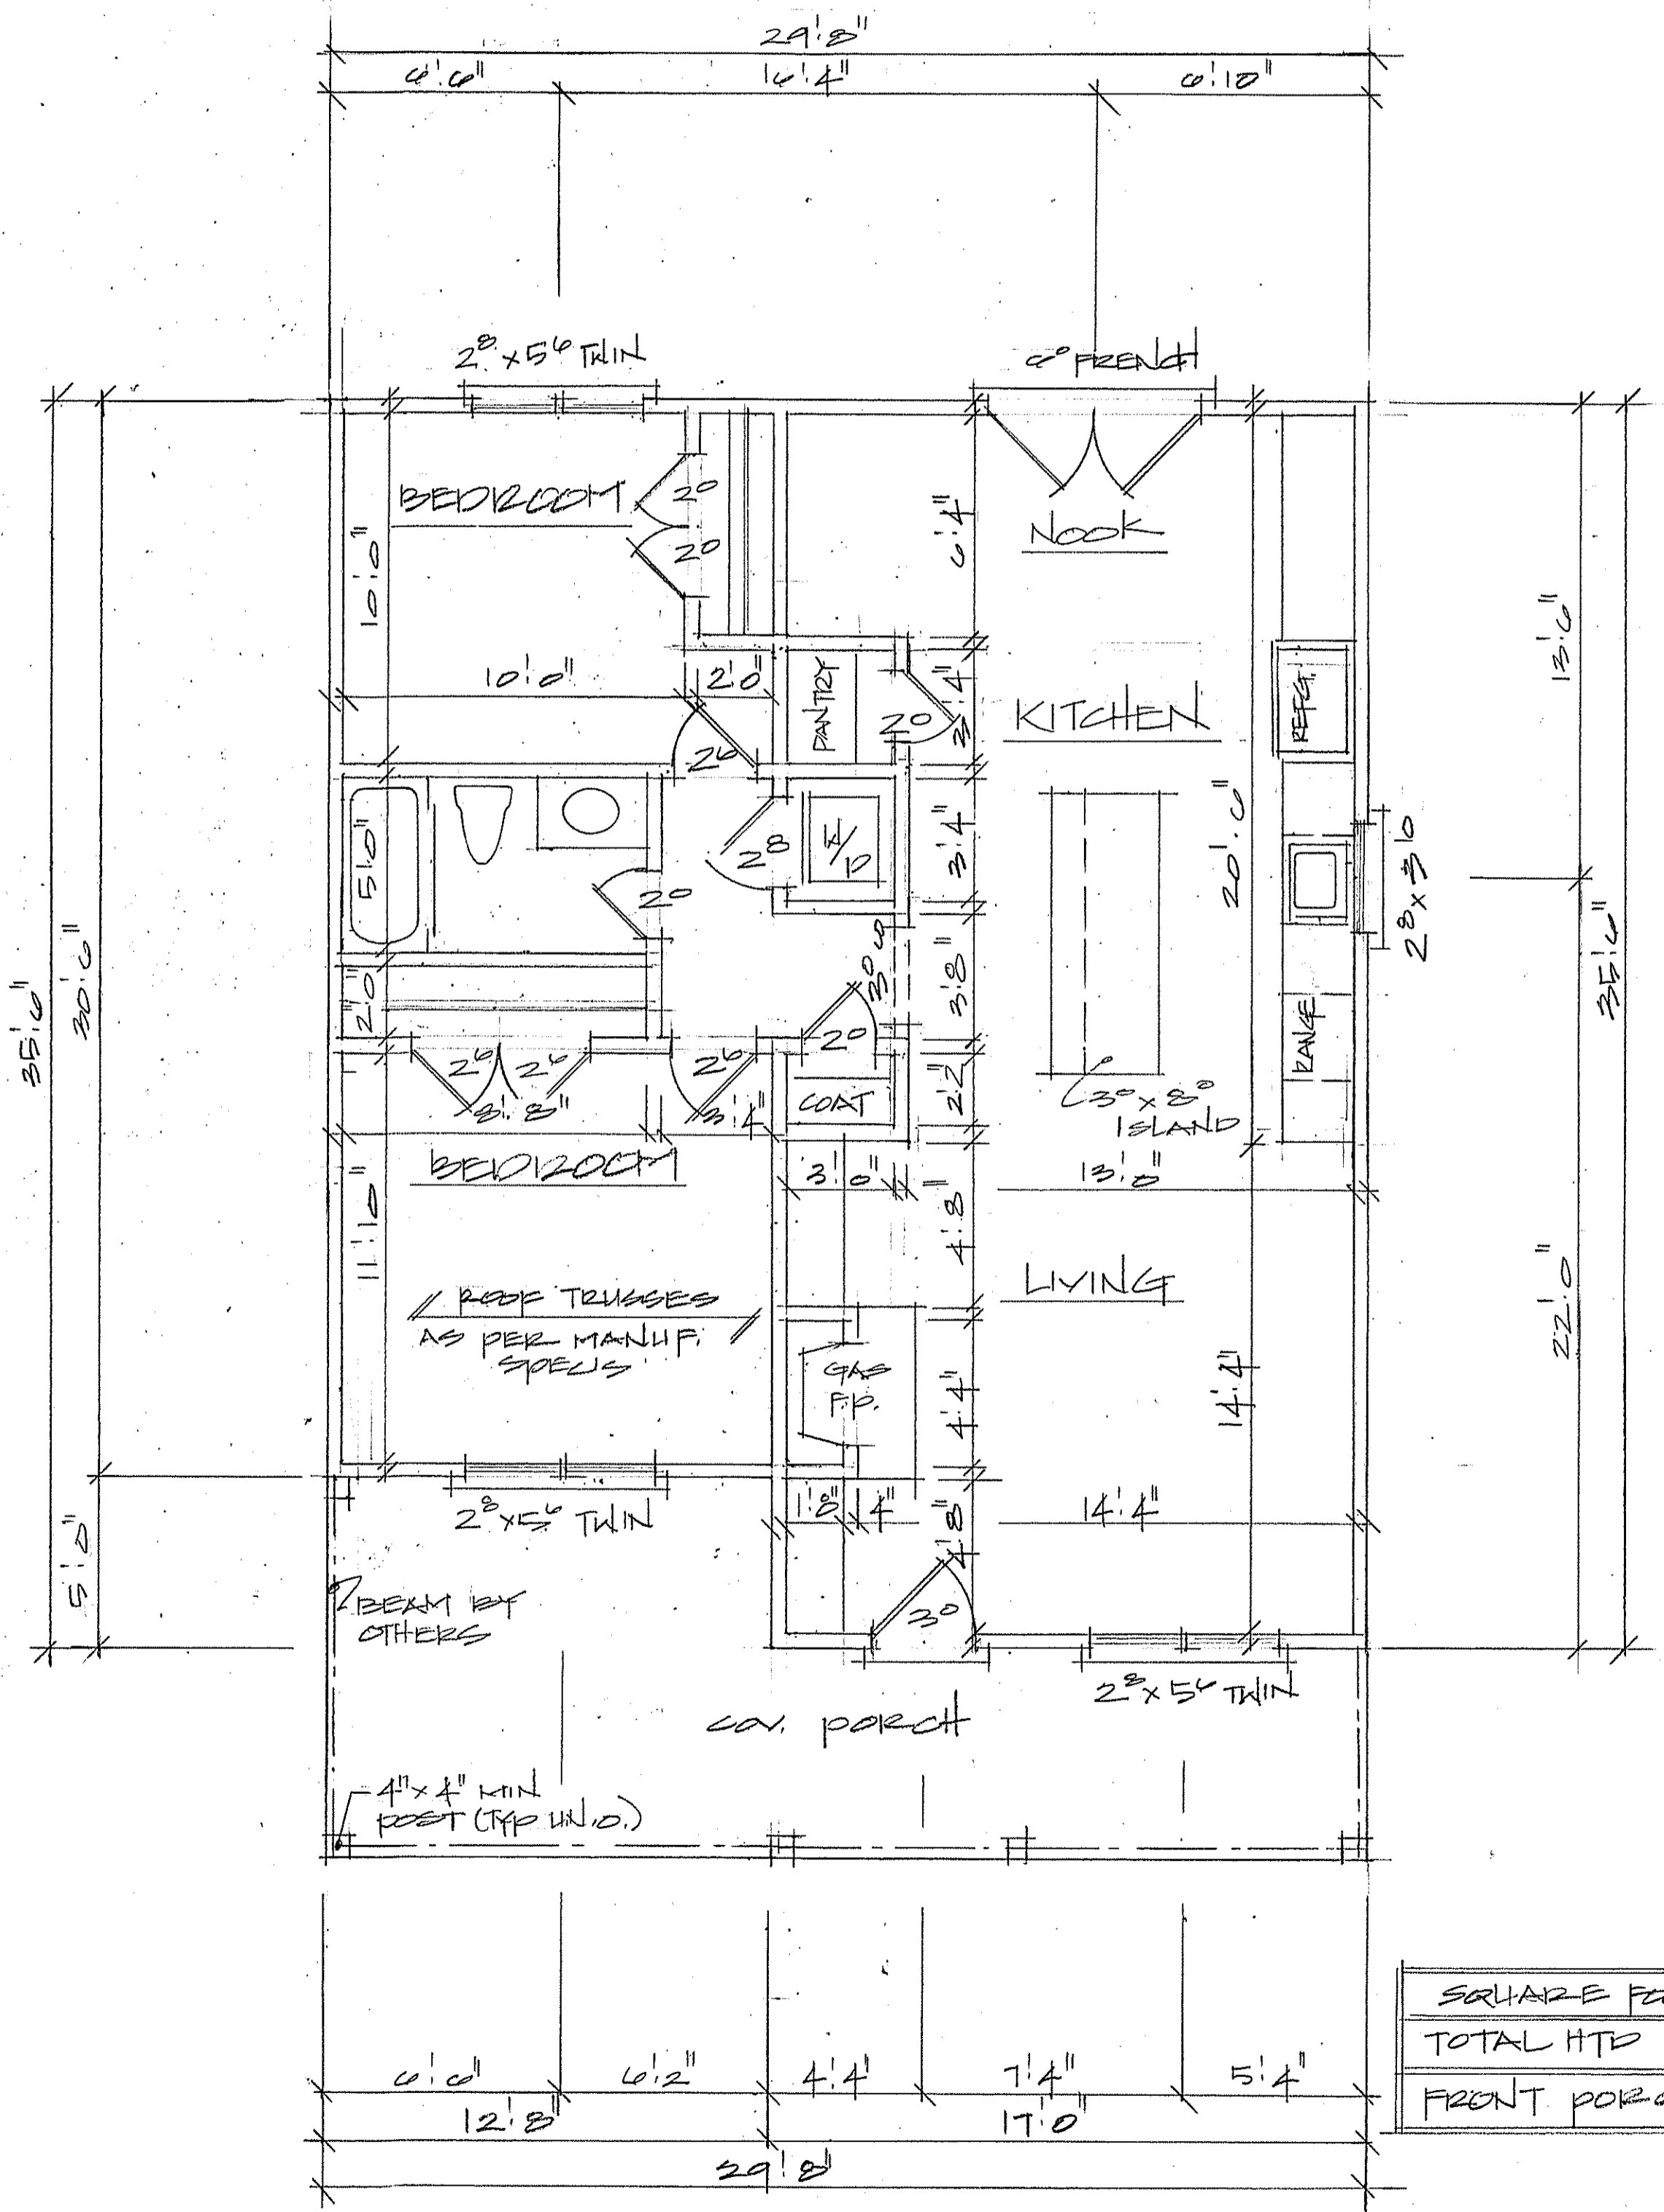

FLOOR PLAN @ 1/4" = 1'-0"

ALL WALLS TO BE 4" U.N.O.

SQUARE FOOTAGE	
TOTAL HTD	990
FRONT PORCH	241

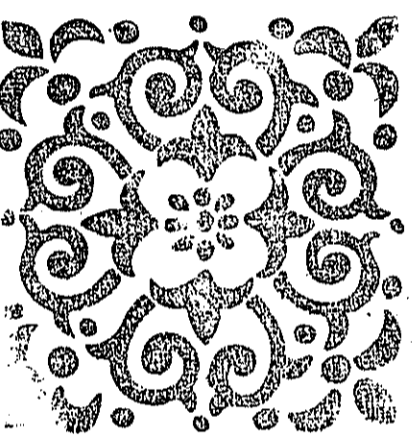

CIDER HOUSE STUDIO
919.024.4770

COMPTON RESIDENCE
PLAN: 990

