
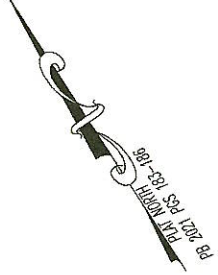


VICINITY MAP (NTS)

- LEGEND:**
- AC=AIR CONDITIONING UNIT
 - AG=ABOVE GROUND
 - BE=BELOW GROUND
 - BO=BOILER
 - CA=CABLE TV
 - CB=CATCH BASIN
 - CD=COVERED
 - CO=CONC DRIVEWAY
 - EB=ELECTRIC BOX
 - EM=ELECTRIC METER
 - EP=EDGE OF PAVEMENT
 - EP=ELECTRIC PEDESTAL
 - FH=FIRE HYDRANT
 - ICV=IRRIGATION CONTROL VALVE
 - LP=LIGHT POLE
 - MTR=METER
 - N/F=NOW OR FORMERLY
 - PO=PORCH
 - PP=POWER POLE
 - RCP=REINFORCED CONC PIPE
 - R/W=RIGHT OF WAY
 - SC=SEWER
 - SD=SEWER MAIN
 - TA=TELEPHONE PEDESTAL
 - TF=TRANSFORMER
 - WM=WATER METER
 - WV=WATER VALVE
 - ⊙=EXISTING IRON PIPE
 - ⊙=IRON PIPE SET
 - ⊙=EXISTING IRON ROD

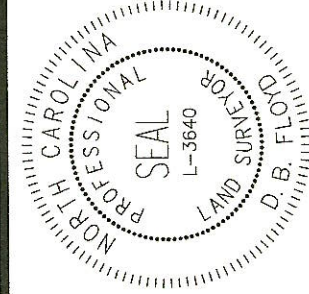

CERTIFICATE OF ACCURACY & MAPPING
 I, D.B. FLOYD, PLS CERTIFY THAT THIS MAP WAS DRAWN UNDER MY SUPERVISION FROM AN ACTUAL FIELD SURVEY DONE UNDER MY SUPERVISION, AND THAT THE ERROR OF CLOSURE AS COMPUTED BY CO-ORDINATES IS LESS THAN 1:10,000.

D.B. FLOYD, PLS L-3640 DATE **5-4-22**

THIS MAP IS ONLY INTENDED FOR THE PARTIES AND PURPOSES SHOWN. THIS MAP IS NOT FOR RECORDATION. NO TITLE REPORT PROVIDED. ANY VISIBLE ENCROACHMENTS ARE SHOWN HEREON.

THIS MAP MAY NOT BE A CERTIFIED SURVEY AND HAS NOT BEEN REVIEWED BY LOCAL GOVERNMENT AGENCY FOR COMPLIANCE WITH ANY APPLICABLE LAND DEVELOPMENT REGULATIONS AND HAS NOT BEEN REVIEWED FOR COMPLIANCE WITH RECORDING REQUIREMENTS FOR PLATS.

CURVE TABLE			
CURVE LENGTH	RADIUS	BEARING	CHORD
C2	53.64'	S34°34'47"W	53.63'
C1	110.77'	S 54°31'21"E	110.75'


GENERAL NOTES:

1. ALL DISTANCES ARE HORIZONTAL GROUND DISTANCES IN U.S. SURVEY FEET UNLESS OTHERWISE NOTED.
2. AREAS SHOWN HEREON WERE COMPUTED USING THE COORDINATE METHOD.
3. LINES NOT SURVEYED ARE SHOWN AS DASHED LINES FROM INFORMATION REFERENCED ON THE FACE OF THIS SURVEY.
4. PROPERTY MAY BE SUBJECT TO ANY/ALL EASEMENTS AND RESTRICTIONS OF RECORD. THIS SURVEY IS A CORRECT REPRESENTATION OF THE LAND PLATTED AND OR DEEDED AND HAS BEEN PREPARED WITHOUT THE BENEFIT OF A TITLE REPORT. A NORTH CAROLINA LICENSED ATTORNEY-AT-LAW SHOULD BE CONSULTED REGARDING CORRECT OWNERSHIP, WIDTH AND LOCATION OF EASEMENTS, AND OTHER TITLE QUESTIONS REVEALED BY TITLE EXAMINATION.
5. THIS PARCEL IS NOT LOCATED WITHIN A FLOOD HAZARD ZONE AS INDICATED ON CID NO. 370328 PANEL 9568, SUFFIX K HARNETT COUNTY WITH AN EFFECTIVE DATE OF 10/03/2006.

CAMERON WOODS SUBDIVISION
 PB-2012 PG462-463

SETBACKS PER:
 PB. 2021 PGS 183-186

FRONT 35'
 SIDE 10'
 REAR 25'
 SIDE STREET 20'

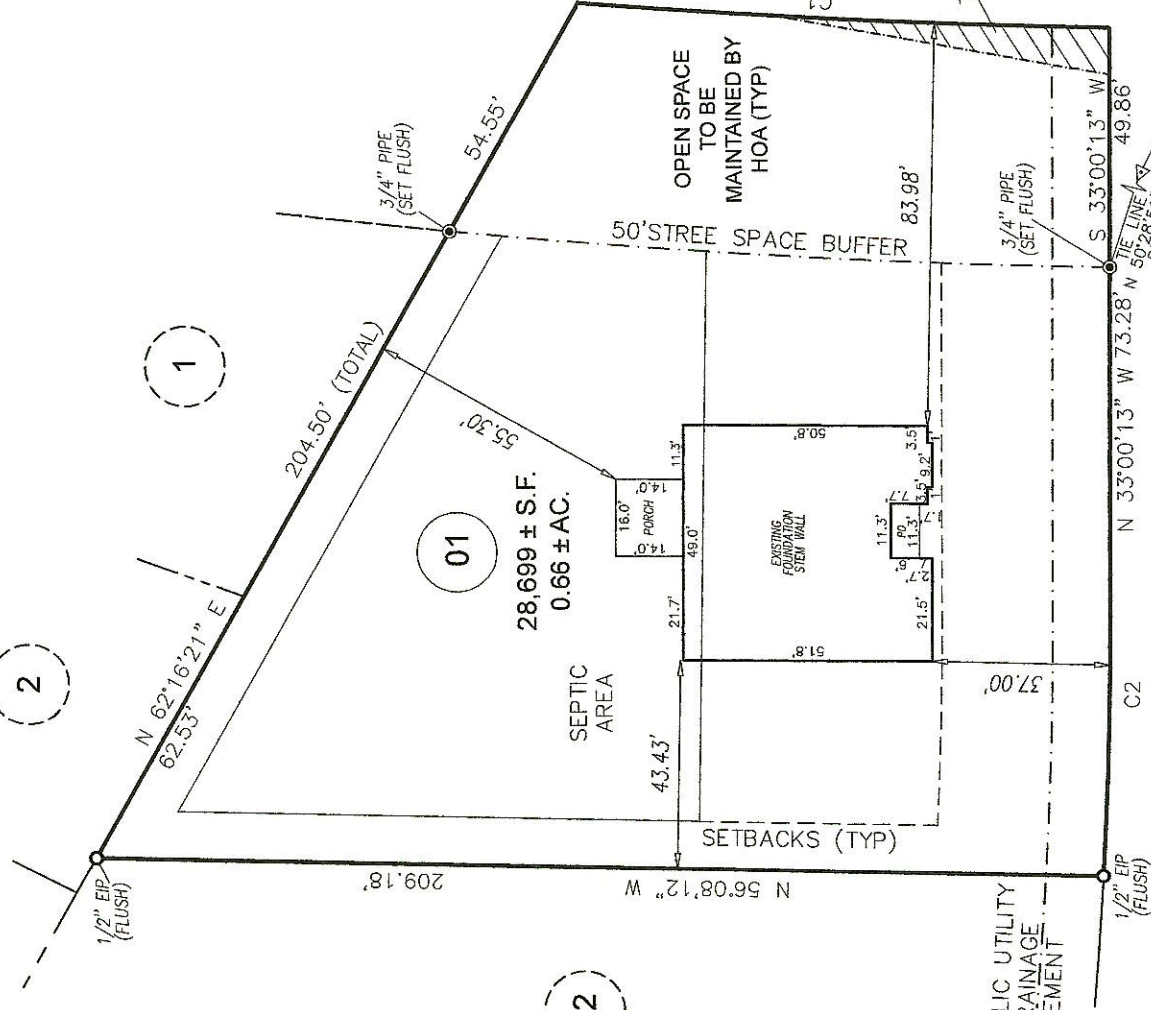

WESTERN PINE
 WAY
 50' PUBLIC R/W

FOUNDATION SURVEY

NOTE: HOUSE SHOWN HEREON EXTENDS INTO THE SEPTIC AREA

PROJECT:	ADAMS RALEIGH 21-001 CAMERON WOODS
DRAWN BY:	SJP/AMW
SURVEYED BY:	T. TADLOCK
SCALE:	1"=40'
FIELD WORK:	DWG. DATE: 05/03/2022

FOR
ADAMS HOMES
 32 WESTERN PINE WAY
 LOT 01 CAMERON WOODS, PHASE 2, SUBDIVISION
 BARBECUE TWP., HARNETT CO., NC
 P.B. 2021 PGS 183-186

ECLS
 GLOBAL, INC.
 U.S. VETERAN-OWNED
 19 N MCKINLEY ST
 COATS, NC 27521
 910.897.3257/ECLSGLOBALING.COM
 910.897.2329 (FAX) CG#C-4175