

- LEGEND**
- AC=AIR CONDITIONING UNIT
  - AG=ABOVE GROUND
  - BOC=BACK OF CURB
  - BQ=BELOW GROUND
  - CATV=CABLE TV
  - CB=CATCH BASIN
  - CO=COVERED
  - CWD=CONC DRIVEWAY
  - EB=ELECTRIC BOX
  - EM=ELECTRIC METER
  - EOP=EDGE OF PAVEMENT
  - EP=ELECTRIC PEDESTAL
  - FH=FIRE HYDRANT
  - ICV=IRRIGATION CONTROL VALVE
  - LP=LIGHT POLE
  - MTR=METER
  - NYF=NOW OR FORMERLY
  - PO=PORCH
  - PP=POWER POLE
  - PR=REINFORCED CONC PIPE
  - RF=REINFORCED CONCRETE
  - SC=CLEANOUT
  - SW=SIDEWALK
  - TP=TELEPHONE PEDESTAL
  - TF=TRANSFORMER
  - WA=WATER METER
  - WV=WATER VALVE
  - W=EXISTING IRON PIPE
  - W=IRON PIPE SET
  - EIR=EXISTING IRON ROD


**VICINITY MAP (NTS)**

**GENERAL NOTES:**

1. ALL DISTANCES ARE HORIZONTAL GROUND DISTANCES IN U.S. SURVEY FEET UNLESS OTHERWISE NOTED.
2. AREAS SHOWN HEREON WERE COMPUTED USING THE COORDINATE METHOD.
3. LINES NOT SURVEYED ARE SHOWN AS DASHED LINES FROM INFORMATION REFERENCED ON THE FACE OF THIS SURVEY.
4. PROPERTY MAY BE SUBJECT TO ANY/ALL EASEMENTS AND RESTRICTIONS OF RECORD. THIS SURVEY IS A CORRECT REPRESENTATION OF THE LAND PLATTED AND OR DEEDED AND HAS BEEN PREPARED WITHOUT THE BENEFIT OF A TITLE REPORT. A NORTH CAROLINA LICENSED ATTORNEY-AT-LAW SHOULD BE CONSULTED REGARDING CORRECT OWNERSHIP, WIDTH AND LOCATION OF EASEMENTS, AND OTHER TITLE QUESTIONS REVEALED BY TITLE EXAMINATION.
5. THIS PARCEL IS NOT LOCATED WITHIN A FLOOD HAZARD ZONE AS INDICATED ON CID NO. 370328 PANEL 9568, SUFFIX K HARNETT COUNTY WITH AN EFFECTIVE DATE OF 10/03/2006.

**SETBACKS PER:**  
PB 2021 PGS 183-186

- FRONT 35'
- SIDE 10'
- REAR 25'
- SIDE STREET 20'

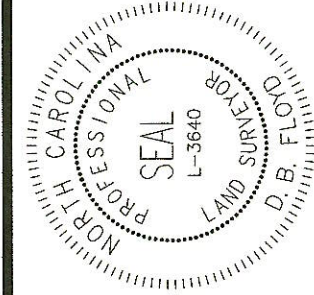

**CERTIFICATE OF ACCURACY & MAPPING**  
I, D.B. FLOYD PLS CERTIFY THAT THIS MAP WAS DRAWN UNDER MY SUPERVISION FROM AN ACTUAL FIELD SURVEY DONE UNDER MY SUPERVISION, AND THAT THE ERROR OF CLOSURE AS COMPUTED BY CO-ORDINATES IS LESS THAN 1:10,000.



D.B. FLOYD, PLS L-3640  
DATE 5-4-22

THIS MAP IS ONLY INTENDED FOR THE PARTIES AND PURPOSES SHOWN. THIS MAP IS NOT FOR RECORDATION. NO TITLE REPORT PROVIDED. ANY VISIBLE ENCROACHMENTS ARE SHOWN HEREON.

THIS MAP MAY NOT BE A CERTIFIED SURVEY AND HAS NOT BEEN REVIEWED BY LOCAL GOVERNMENT AGENCY FOR COMPLIANCE WITH ANY APPLICABLE LAND DEVELOPMENT REGULATIONS AND HAS NOT BEEN REVIEWED FOR COMPLIANCE WITH RECORDING REQUIREMENTS FOR PLATS.

CURVE	RADIUS	ARC LENGTH	CHORD LENGTH	CHORD BEARING
C-1	30.00'	15.47'	15.30'	S 77°06'.39" W

**CAMERON WOODS SUBDIVISION**  
PB 2012, PG 462-463

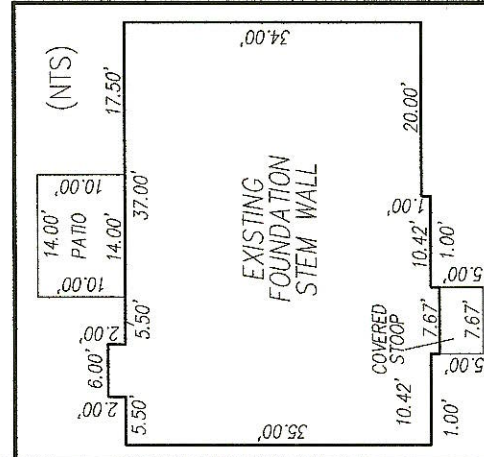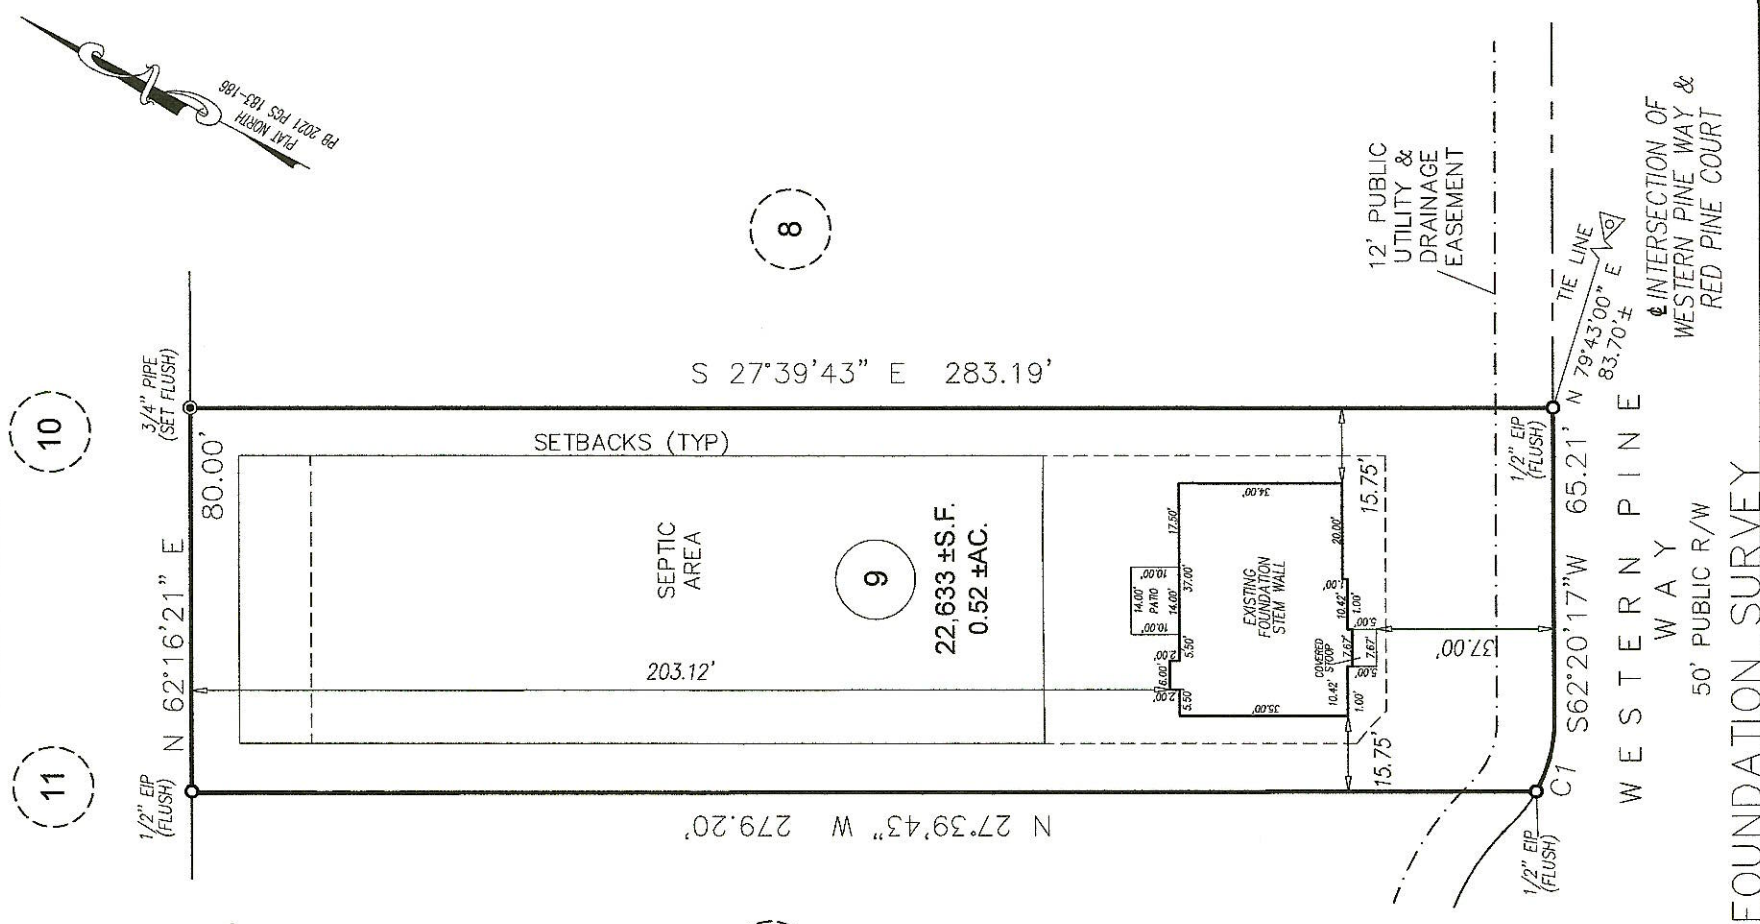

GRAPHIC SCALE



1 inch = 40 ft.

**FOUNDATION SURVEY**

**PROJECT:** ADAMS HAZBIGH 21-001 CAMERON WOODS  
**DRAWN BY:** AK/AMW  
**SURVEYED BY:** T. TADLOCK  
**SCALE:** 1"=40'  
**FIELD WORK:** DWG DATE: 04/21/2022 05/03/2022

FOR  
**ADAMS HOMES**  
196 WESTERN PINE WAY  
LOT 09 CAMERON WOODS, PHASE 2, SUBDIVISION  
BARBECUE TWP., HARNETT CO., NC  
P.B. 2021 PGS 183-186

**EGLS GLOBAL, INC.**  
U.S. VETERAN-OWNED  
19 N MCKINLEY ST  
COATS, NC 27521  
910.897.3257  
910.897.2329 (FAX) CD#C-4175

