


Owner: HAVEN S/D
Address: LOT 4
Location: PLACID POND DRIVE

PITTMAN SOIL CONSULTING
PO BOX 1387
RICHLANDS, NC 28574
910-330-2784
pittmansoil@yahoo.com

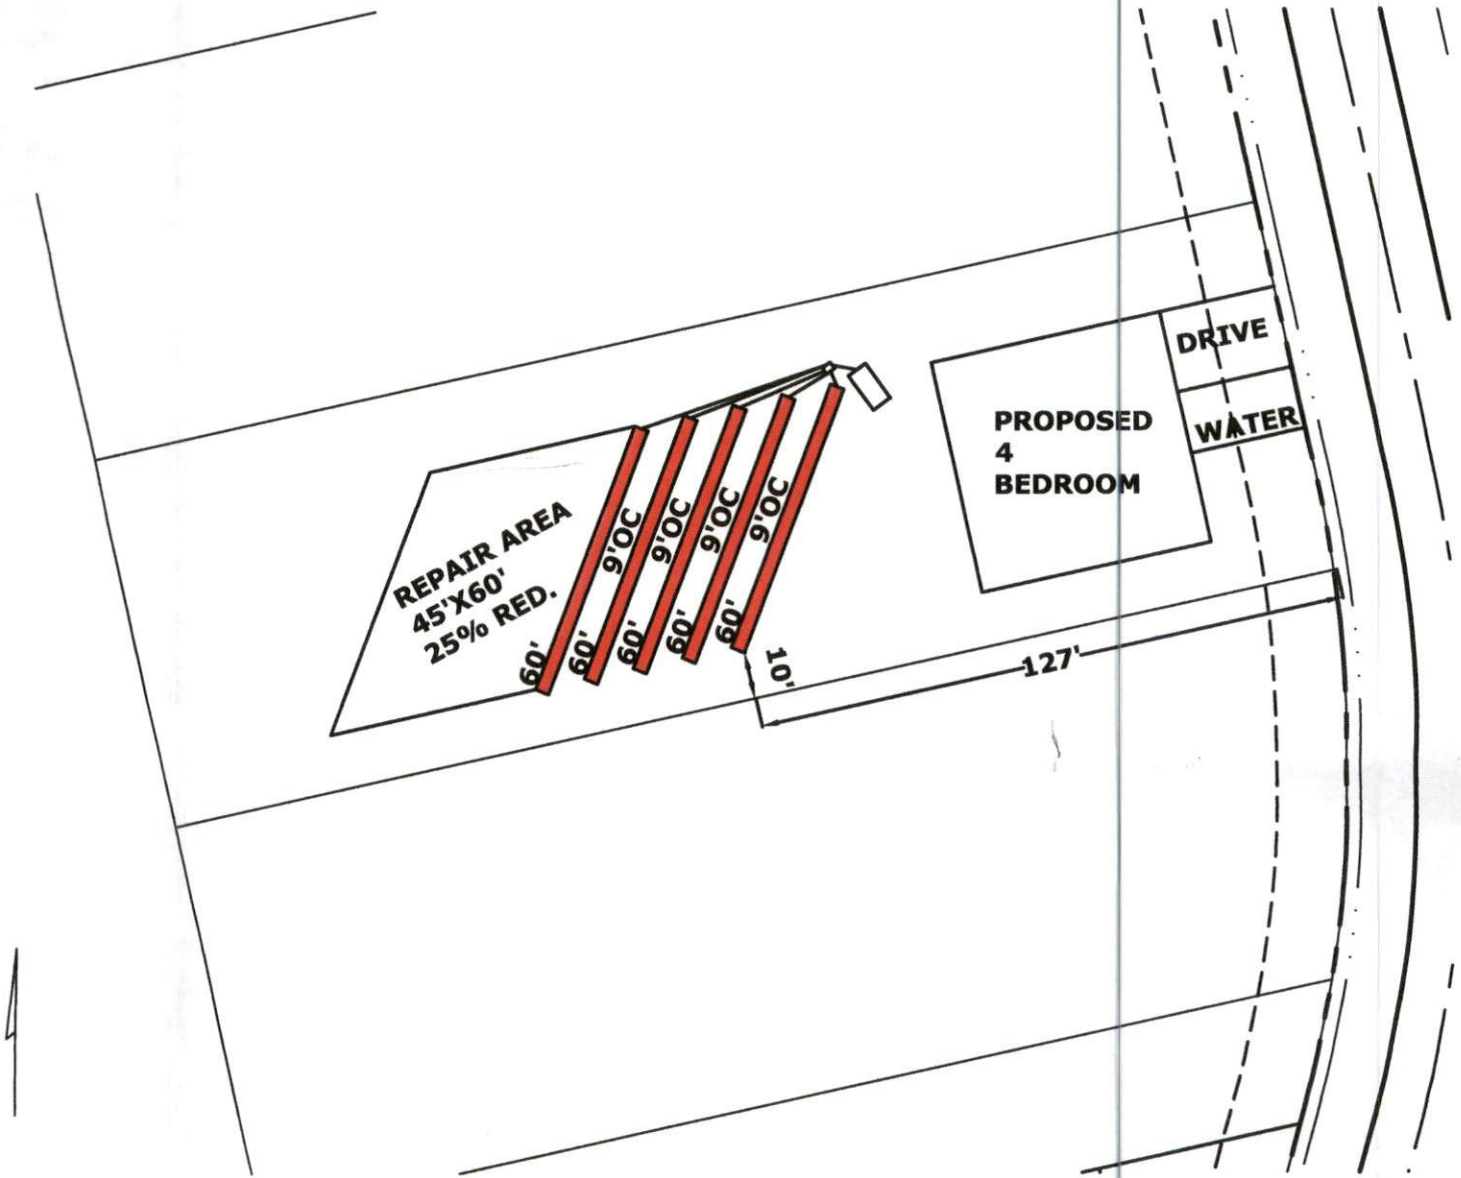

INITIAL
4 BEDROOM
LTAR .4
5-60' 25% REDUCTION
12-18" TB
>6" SOIL COVER REQUIRED OVER
SYSTEM AND 5' BEYOND SYSTEM

REPAIR AREA
4 BEDROOM
LTAR .4
5-60' 25% REDUCTION
12-18" TB
>6" SOIL COVER REQUIRED OVER
SYSTEM AND 5' BEYOND SYSTEM

APPROX SCALE 1"=40'