


Owner: HAVEN S/D
 Address: LOT 8
 Location: PLACID POND DRIVE

PITTMAN SOIL CONSULTING
PO BOX 1387
RICHLANDS, NC 28574
910-330-2784
pittmansoil@yahoo.com

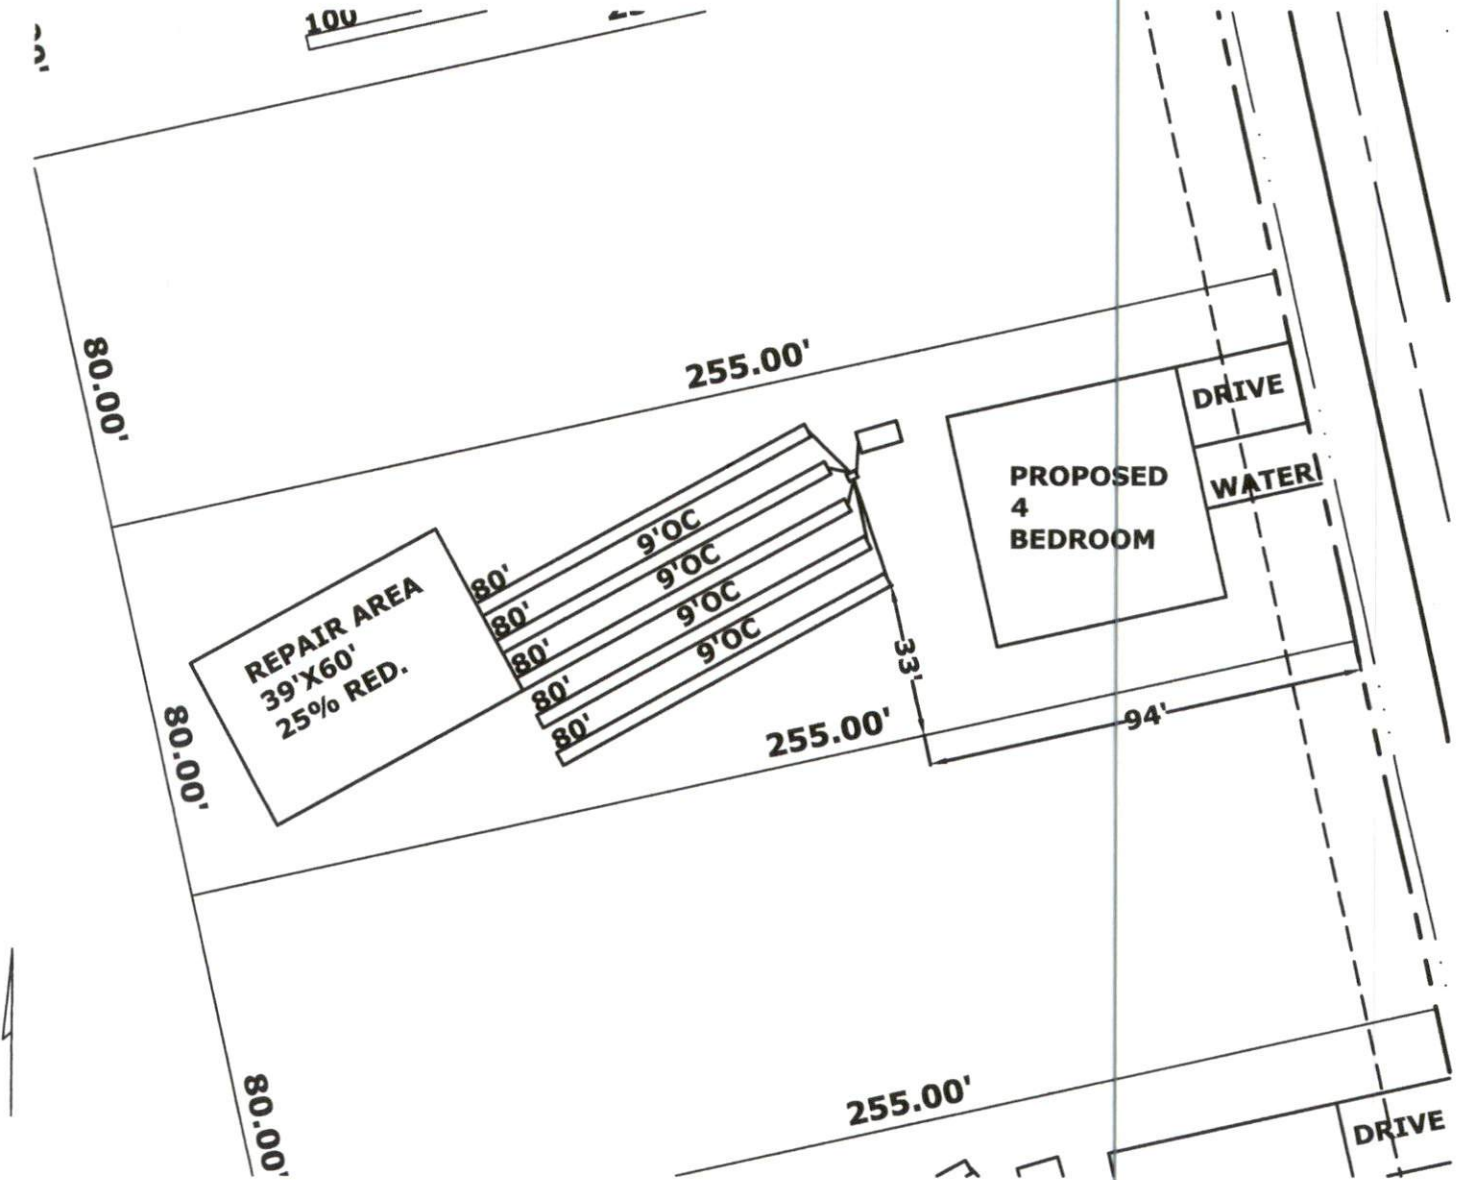

INITIAL
 4 BEDROOM
 LTAR .4
 5-80' CONVENTIONAL
 12-18" TB
 >6" SOIL COVER REQUIRED OVER
 SYSTEM AND 5' BEYOND SYSTEM

REPAIR AREA
 4 BEDROOM
 LTAR .4
 5-60' 25% REDUCTION
 12-18" TB
 >6" SOIL COVER REQUIRED OVER
 SYSTEM AND 5' BEYOND SYSTEM



APPROX SCALE 1"=40'