


Owner: HAVEN S/D  
 Address: LOT 60  
 Location: PLACID POND DRIVE

**PITTMAN SOIL CONSULTING**  
**PO BOX 1387**  
**RICHLANDS, NC 28574**  
**910-330-2784**  
**pittmansoil@yahoo.com**

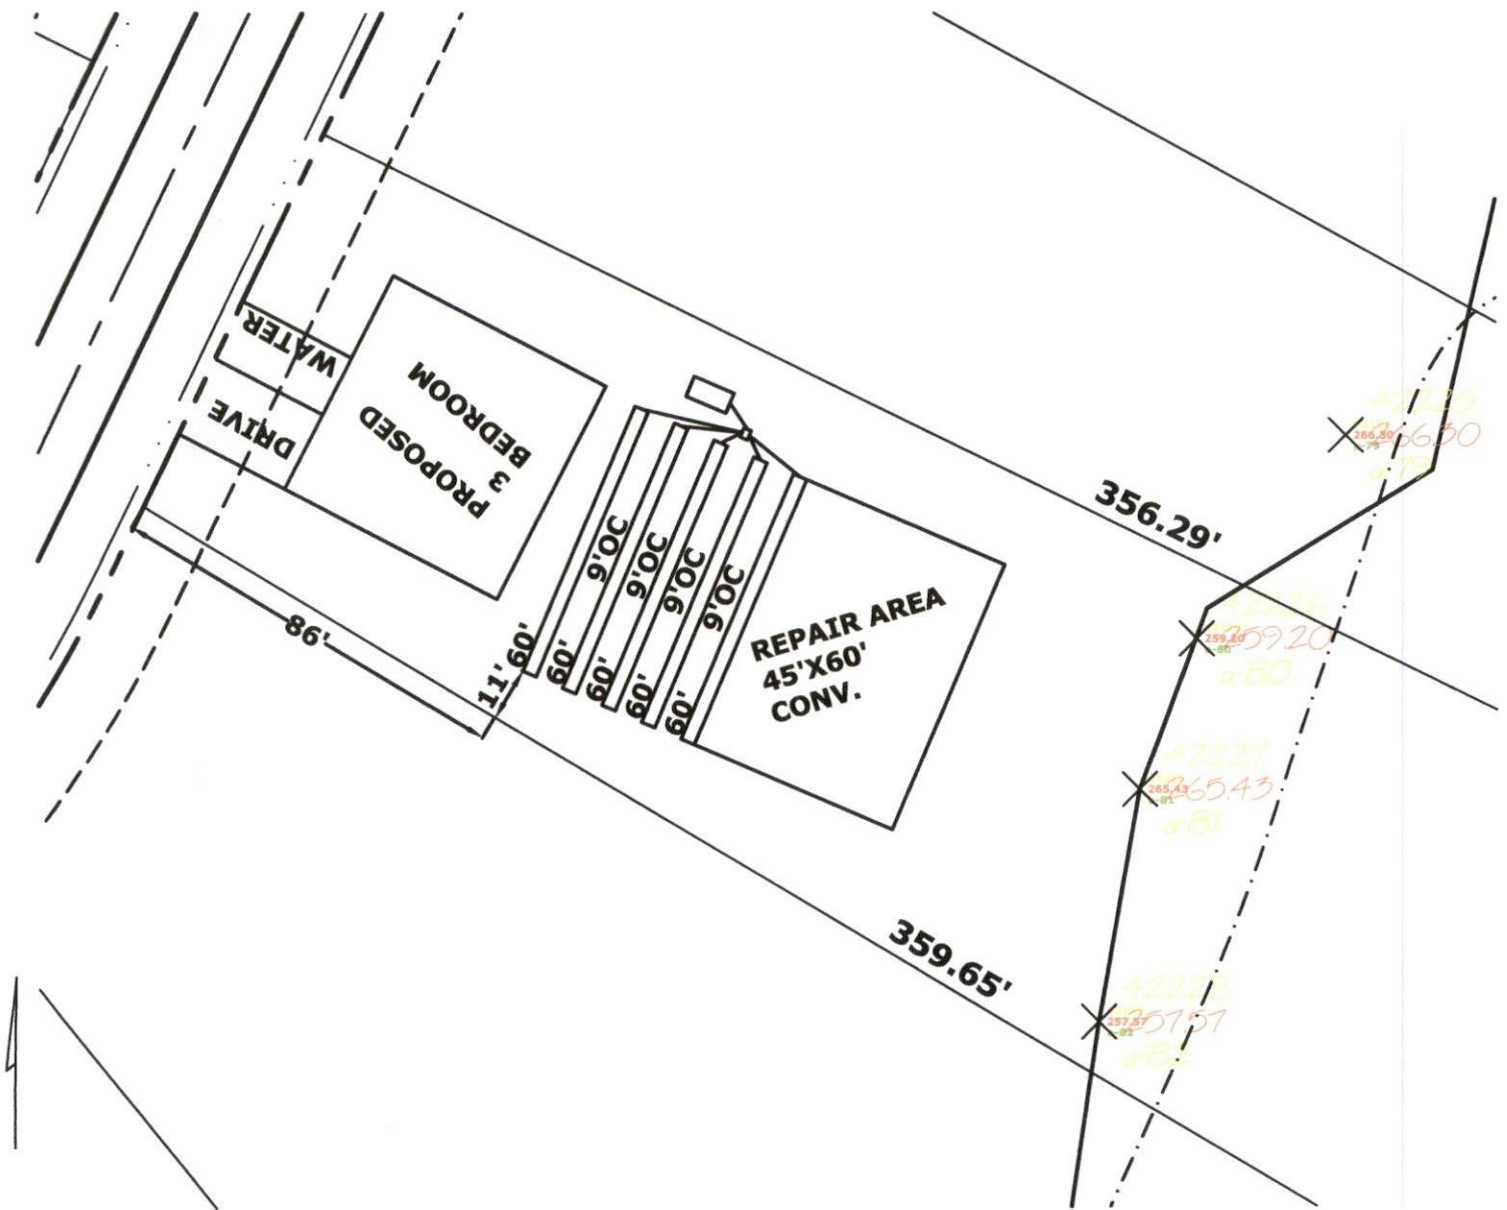

**INITIAL**  
 3 BEDROOM  
 LTAR .4  
 5-60' CONVENTIONAL  
 12-18" TB  
 >6" SOIL COVER REQUIRED OVER  
 SYSTEM AND 5' BEYOND SYSTEM

**REPAIR AREA**  
 3 BEDROOM  
 LTAR .4  
 5-60' CONVENTIONAL  
 12-18" TB  
 >6" SOIL COVER REQUIRED OVER  
 SYSTEM AND 5' BEYOND SYSTEM

**APPROX SCALE 1"=40'**