


Owner: HAVEN S/D  
Address: LOT62  
Location: PLACID POND DRIVE

**PITTMAN SOIL CONSULTING**  
**PO BOX 1387**  
**RICHLANDS, NC 28574**  
**910-330-2784**  
**pittmansoil@yahoo.com**

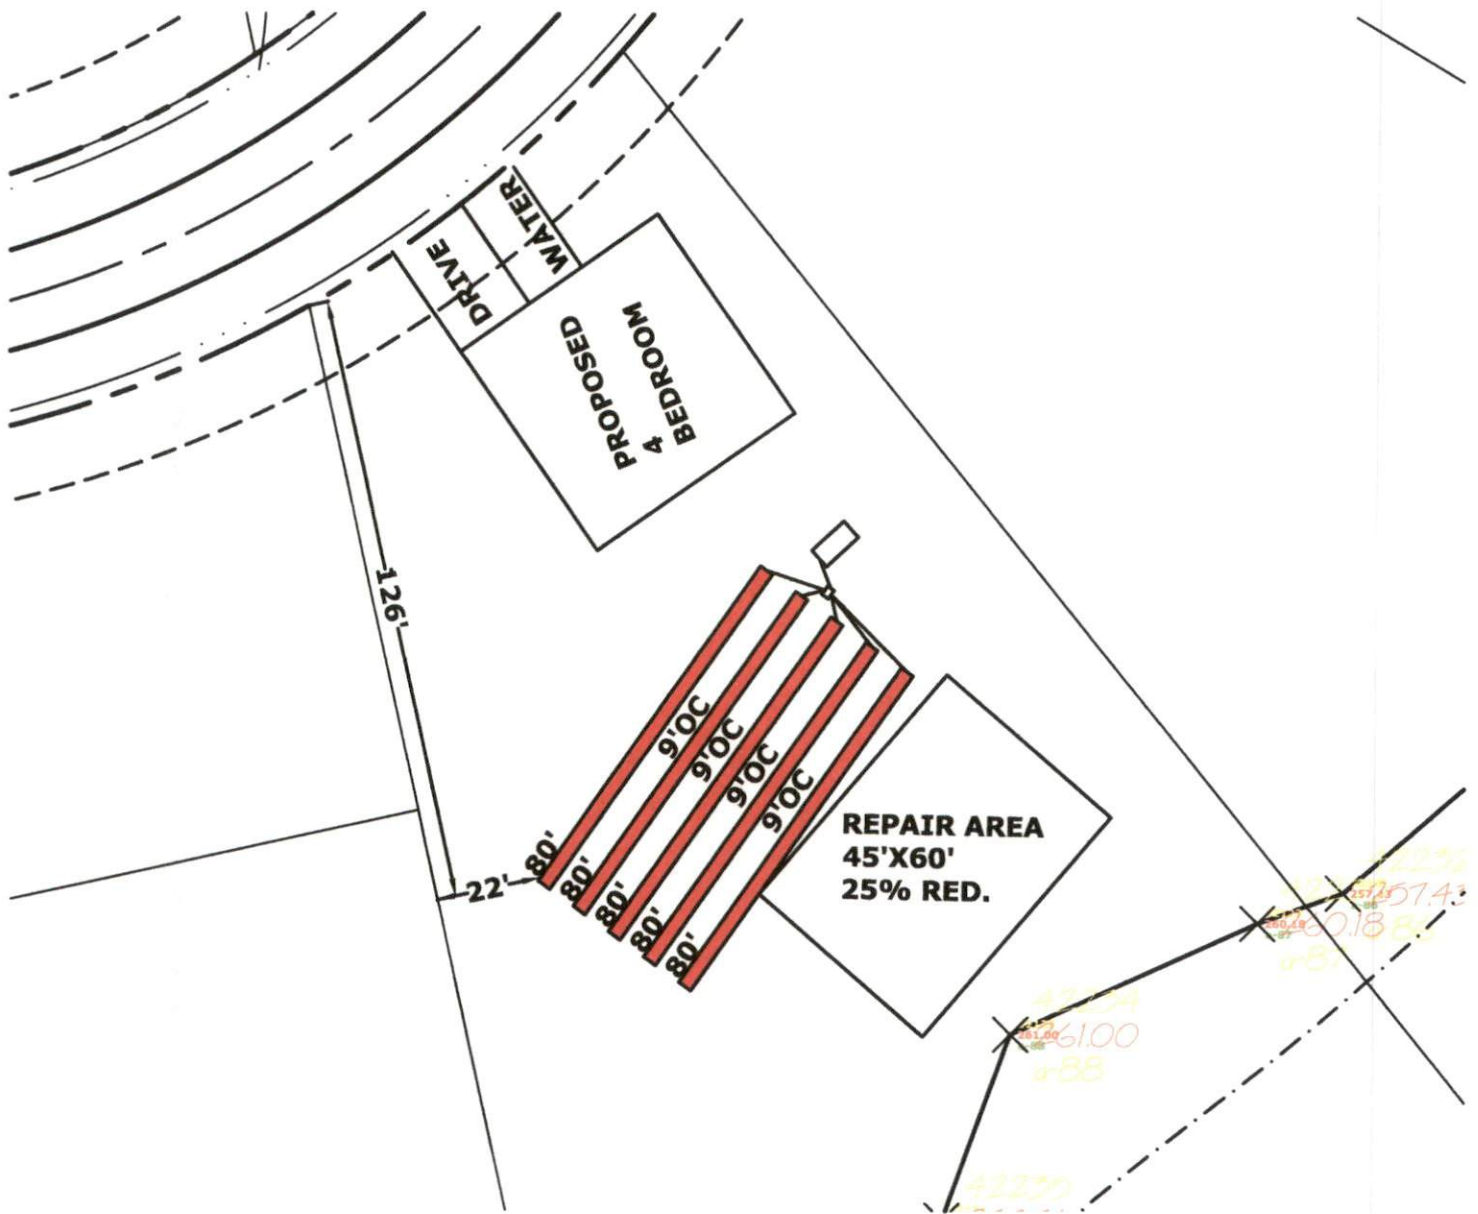

**INITIAL**

4 BEDROOM  
LTAR .4  
5-80' CONVENTIONAL  
12-18" TB  
>6" SOIL COVER REQUIRED OVER SYSTEM AND 5' BEYOND SYSTEM

**REPAIR AREA**

4 BEDROOM  
LTAR .4  
5-60' 25% REDUCTION  
12-18" TB  
>6" SOIL COVER REQUIRED OVER SYSTEM AND 5' BEYOND SYSTEM



**APPROX SCALE 1"=40'**