



62

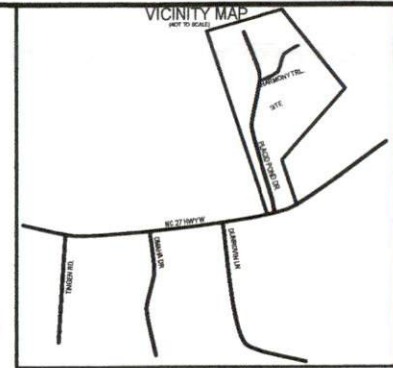

MINIMUM BUILDING SETBACKS
 FRONT YARD -----35'
 REAR YARD -----25'
 SIDE YARD -----10'
 CORNER LOT -----20'



1" = 30'

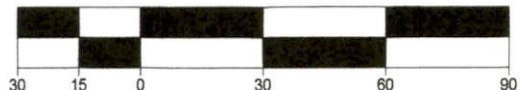

SURVEY OF
PROPOSED PLOT PLAN- HAVEN S/D, LOT 64
 196 PLACID POND DR., BROADWAY, N.C. 27505
 TOWNSHIP: BARBECUE STATE: NORTH CAROLINA
 COUNTY: HARNETT DATE: SEPTEMBER 16, 2021

ZONED R-20R TAX PARCE ID# 039589 1034 71

OWNER: CARROLL CONSTRUCTION
 HOMES, INC
 63 VERON CT.
 WILLOW SPRINGS, NC 27592

**ON THE LEVEL .
 LAND SURVEYING, PLLC.**

JAMES LONNIE PEACOCK, PLS
 NC Reg. Land Surveyor No. L-5141
 1646 DENNING RD. BENSON, N.C 27504
 TELEPHONE: 919-422-3580

SCALE 1" = 30' FEET

- LEGEND**
- POB Point of Beginning
 - ⊙ New Iron Set
 - ⊙ Iron Pin Found
 - Wooden Bollard
 - Found Stone
 - ▲ Found Stake and Stone
 - ⊕ Cotton Spindle Set
 - ⊗ Record Stone Not Found
 - Property Lines
 - - - - - Fence Line
 - Centerline of Road
 - - - - - Edge of Asphalt
 - - - - - Edge of Concrete
 - ~ Woodline
 - - - - - Edge of Concrete
 - - - - - Overhead Electric

NOTES:

1. All EIS and EIPs are "Control Corners".
2. No NCGS Monuments found within 2000' of the Property.
3. All bearings are referenced to Plat Bk 2021, Pg 325 all distances are horizontal.
4. Deed references as noted on map.

This survey in of another category,
 not for recordation sales or conveyances