

J.S. THOMPSON
ENGINEERING, INC

structural and geotechnical
custom residential design

March 31, 2022

Steve Thomas
Southern Concrete Inc.
PO Box 875
Broadway, NC 27505

RE: 2563 Hillman Grove Road
Cameron, NC

Dear Mr. Thomas:


Per your request, a site visit was made to the above referenced address to inspect the projection of the footing at all the foundation walls


Inspection of the foundation revealed the footing to project a minimum a minimum of 4" on both sides of all the foundation walls. The footing and foundation are constructed to support the structure as designed.

Please call me if you have any questions.

Sincerely,

J.S. Thompson Engineering, Inc.
N.C. License No. C-1733

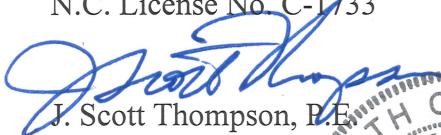
J. Scott Thompson, P.E.

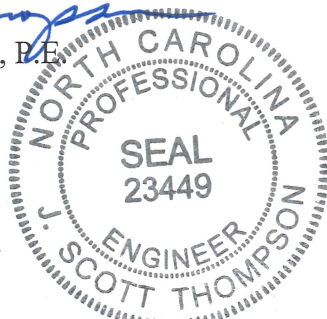

3/31/22

606 Wade Avenue
Raleigh, NC 27605

(919) 789-9919 OFFICE
(919) 789-9921 FAX

