


0597-78-7015. dw

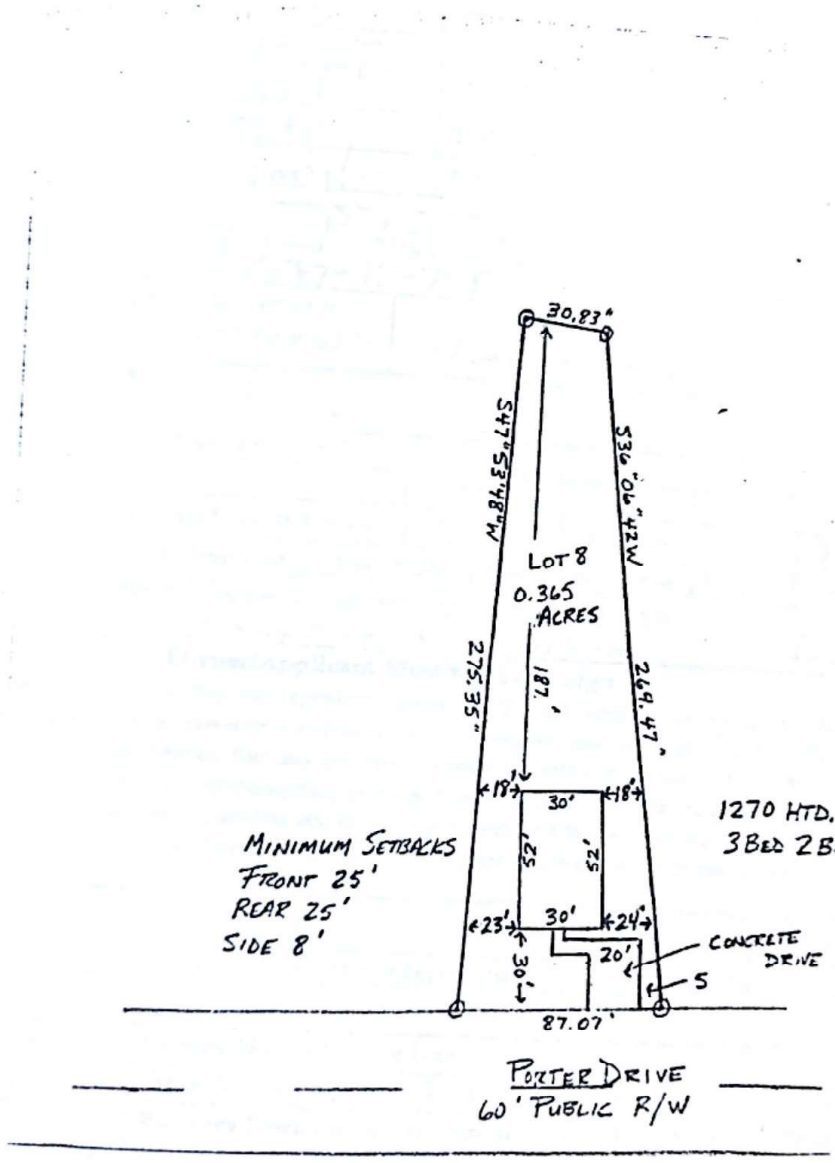

MINIMUM SETBACKS  
FRONT 25'  
REAR 25'  
SIDE 8'

1270 HTD. SQ. FT.  
3 BED 2 BATH

PORTER DRIVE  
60' PUBLIC R/W

Scanned with CamScanner

Scanned with CamScanner