

MINIMUM BUILDING SETBACKS
 FRONT YARD -----35'
 REAR YARD -----25'
 SIDE YARD -----10'
 CORNER LOT -----20'

SURVEY OF	FOUNDATION SURVEY- HAVEN SUBDIVISION, LOT 14	
	357 PLACID POND DR., BROADWAY, N.C. 27505	
	TOWNSHIP: BARBEQUE	STATE: NORTH CAROLINA
	COUNTY: HARNETT	DATE: JULY 22, 2022

ZONED R-20R	TAX PARCEL ID # 039589 1034 21
----------------	--------------------------------


OWNER: CARROLL CONSTRUCTION HOMES, INC
 63 VERNON COURT
 WILLOW SPRING, NC 27592

**ON THE LEVEL .
 LAND SURVEYING, PLLC.**
 JAMES LONNIE PEACOCK, PLS
 NC Reg. Land Surveyor No. L-5141
 1646 DENNING RD. BENSON, N.C 27504
 TELEPHONE: 919-422-3580

- LEGEND**
- POB Point of Beginning**
- ⊙ New Iron Set
 - ⊙ Iron Pin Found
 - Wooden Bollard
 - Found Stone
 - ▲ Found Stake and Stone
 - ⊕ Cotton Spindle Set
 - ⊠ Record Stone Not Found
- Property Lines
 - Fence Line
 - Centerline of Road
 - - - Edge of Asphalt
 - ~ ~ ~ Woodline
 - - - Edge of Concrete
 - E - Overhead Electric

- NOTES:**
1. All EIS and EIPs are "Control Corners".
 2. No NCGS Monuments found within 2000' of the Property.
 3. All bearings are referenced to Plat Bk 2021, Pg 325 all distances are horizontal.
 4. Deed references as noted on map.


This survey in of another category,
 not for recordation sales or conveyances

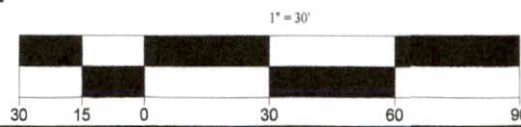

SCALE 1" = 30' FEET

Owner: HAVEN S/D
Address: LOT 14
Location: PLACID POND DRIVE

PITTMAN SOIL CONSULTING
PO BOX 1387
RICHLANDS, NC 28574
910-330-2784
pittmansoil@yahoo.com

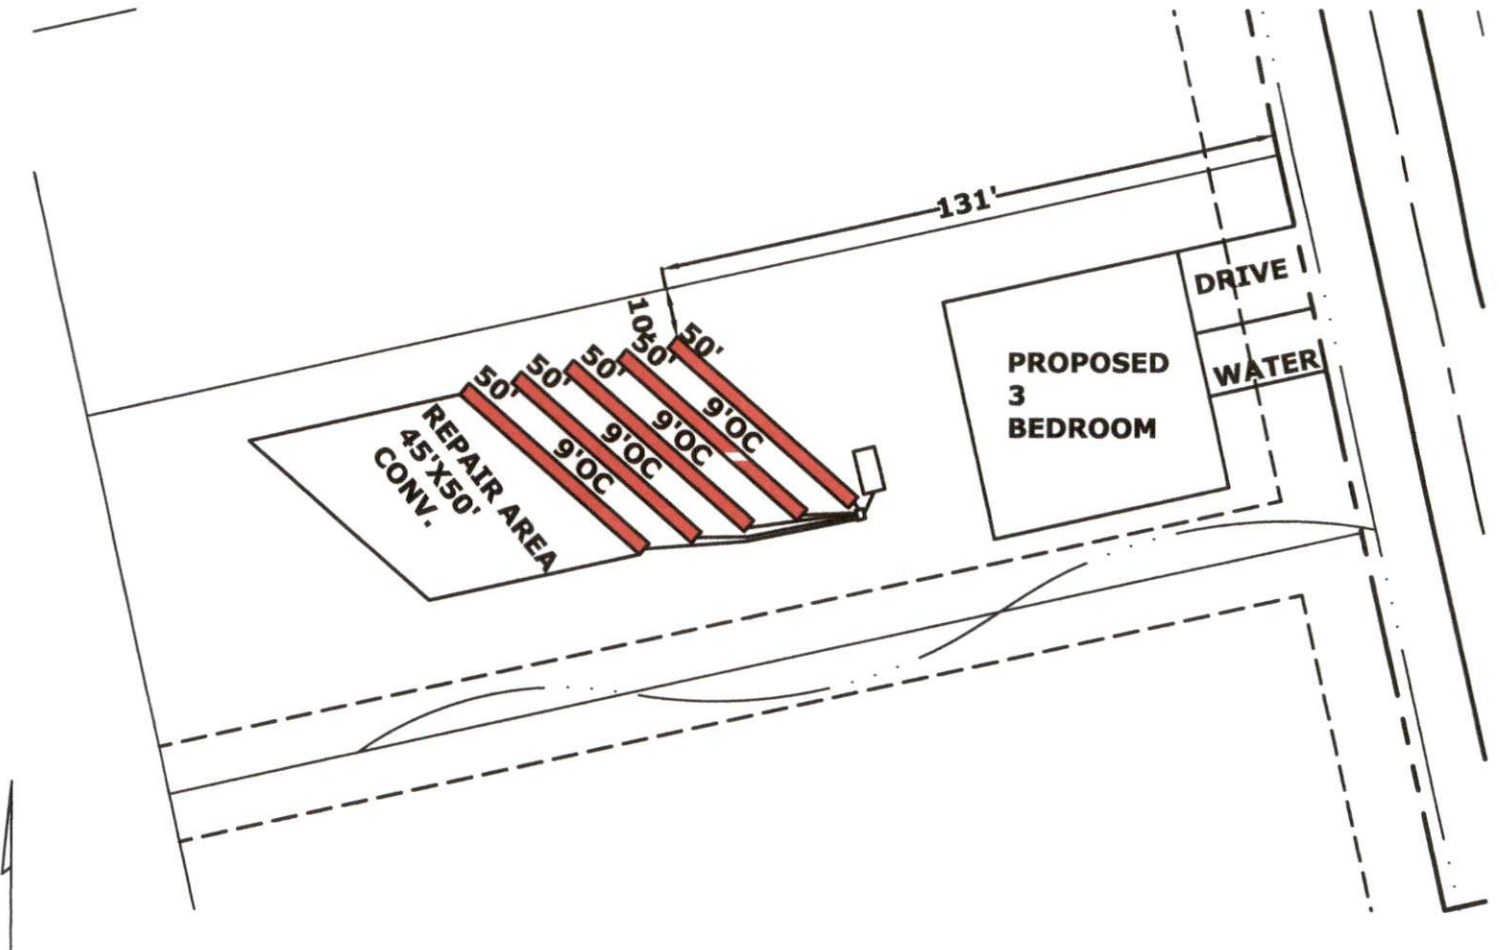

INITIAL

3 BEDROOM

LTAR .48

5-50' CONVENTIONAL

18-20" TB

>6" SOIL COVER REQUIRED OVER SYSTEM AND 5' BEYOND SYSTEM

REPAIR AREA

3 BEDROOM

LTAR .48

5-50' CONVENTIONAL

18-20" TB

>6" SOIL COVER REQUIRED OVER SYSTEM AND 5' BEYOND SYSTEM



APPROX SCALE 1"=40'