

58-04-00

49-00-00

35-00-00

49-00-00


14-00-00

24-00-00

20-08-00

13-08-00

58-04-00

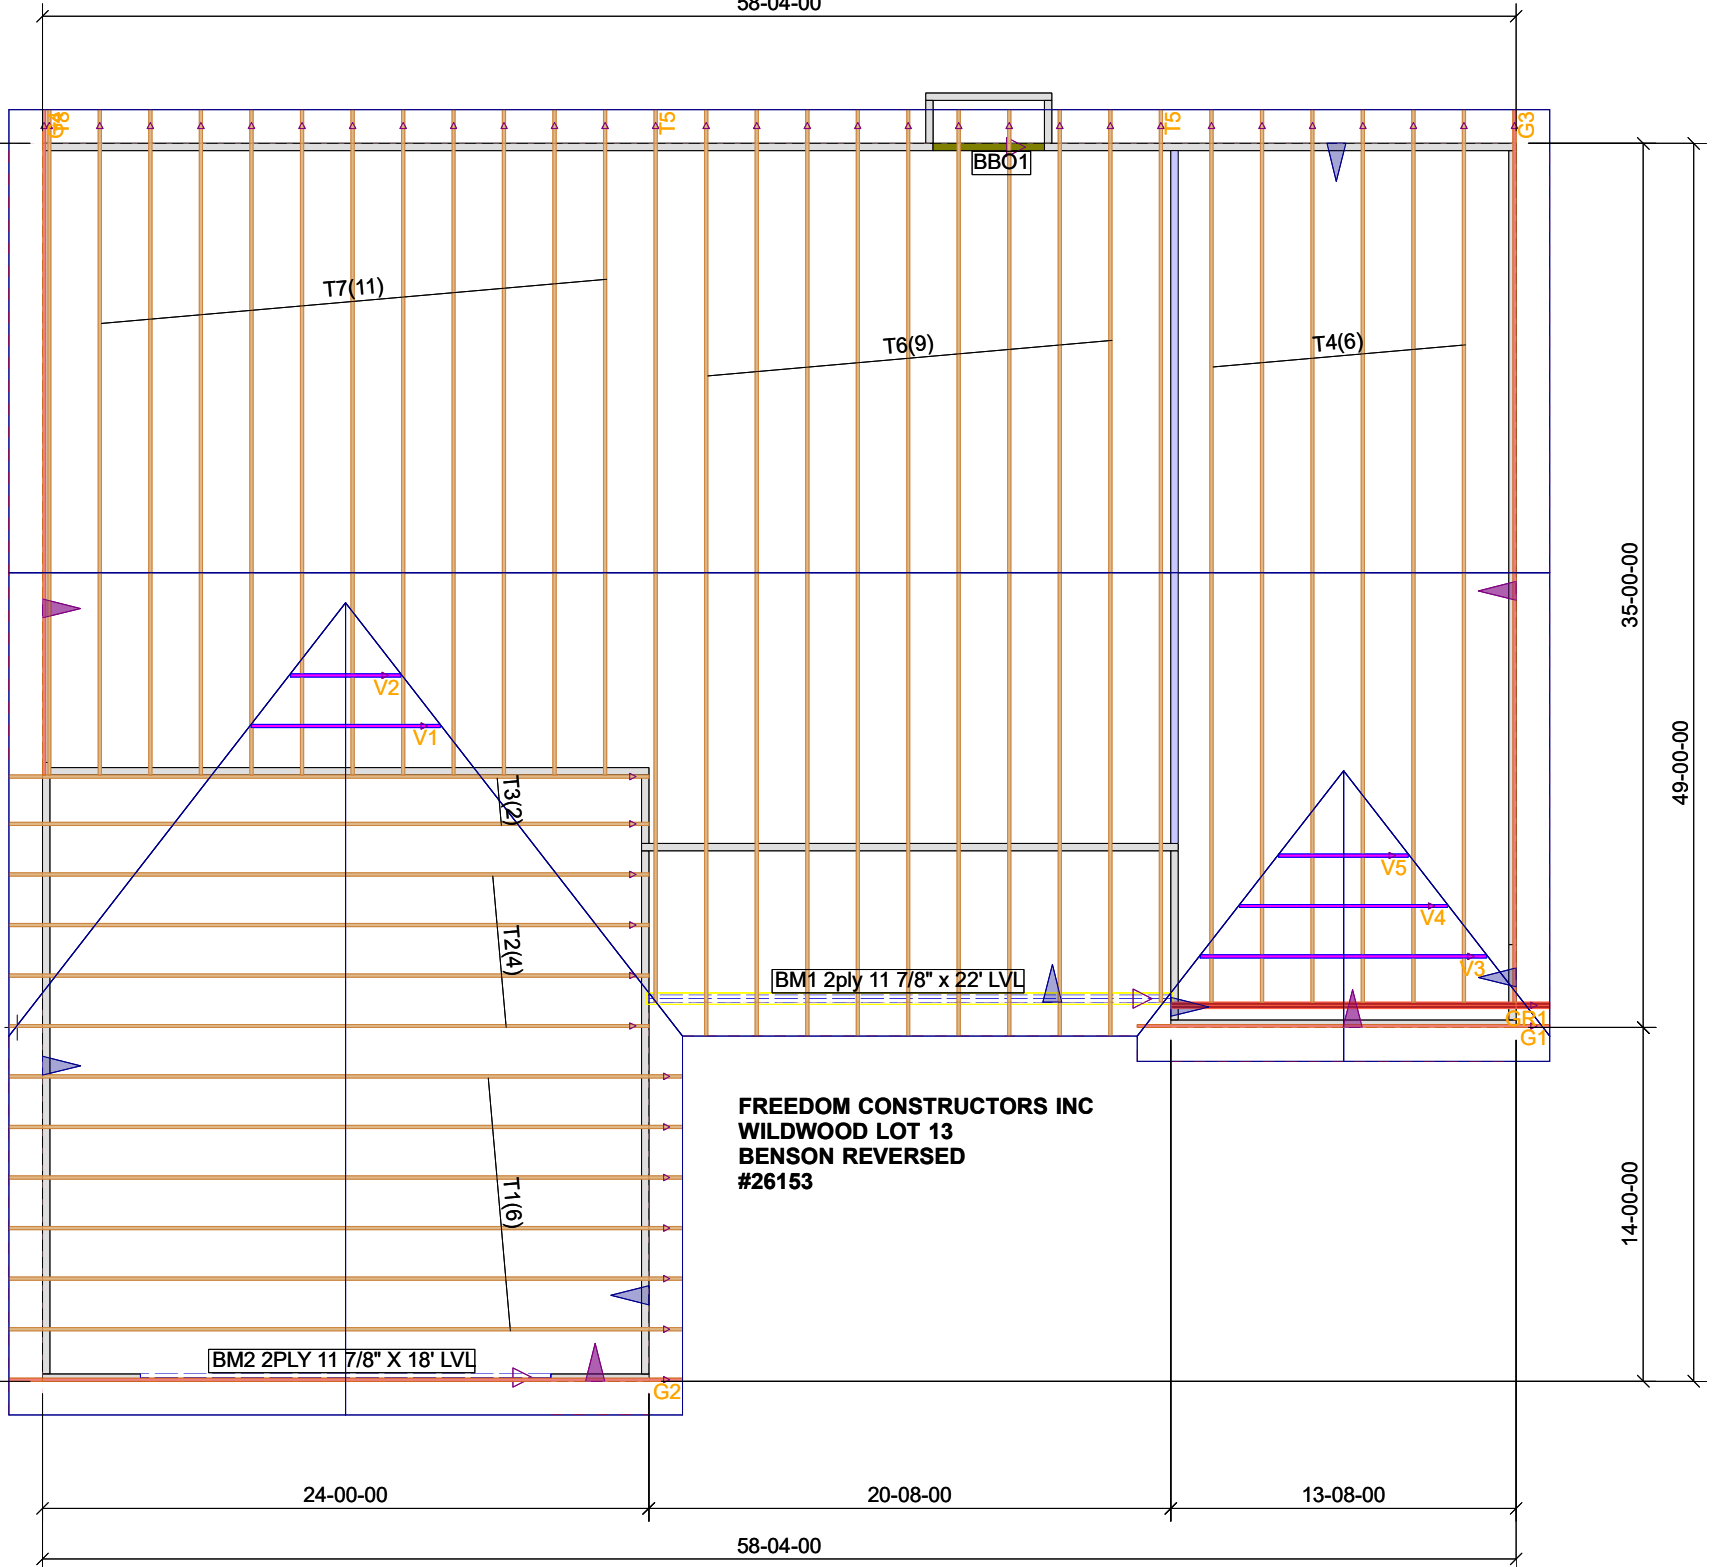

BBO1

T7(11)

T6(9)

T4(6)

V2

V1

T3(2)

T2(4)

T1(6)

BM1 2ply 11 7/8" x 22' LVL

BM2 2PLY 11 7/8" X 18' LVL

V5

V4

V3

BBI
G1

FREEDOM CONSTRUCTORS INC
WILDWOOD LOT 13
BENSON REVERSED
#26153

G2

G3