



COMPUTER FILE: BENSON 2018 UPDATED - APRIL-2019

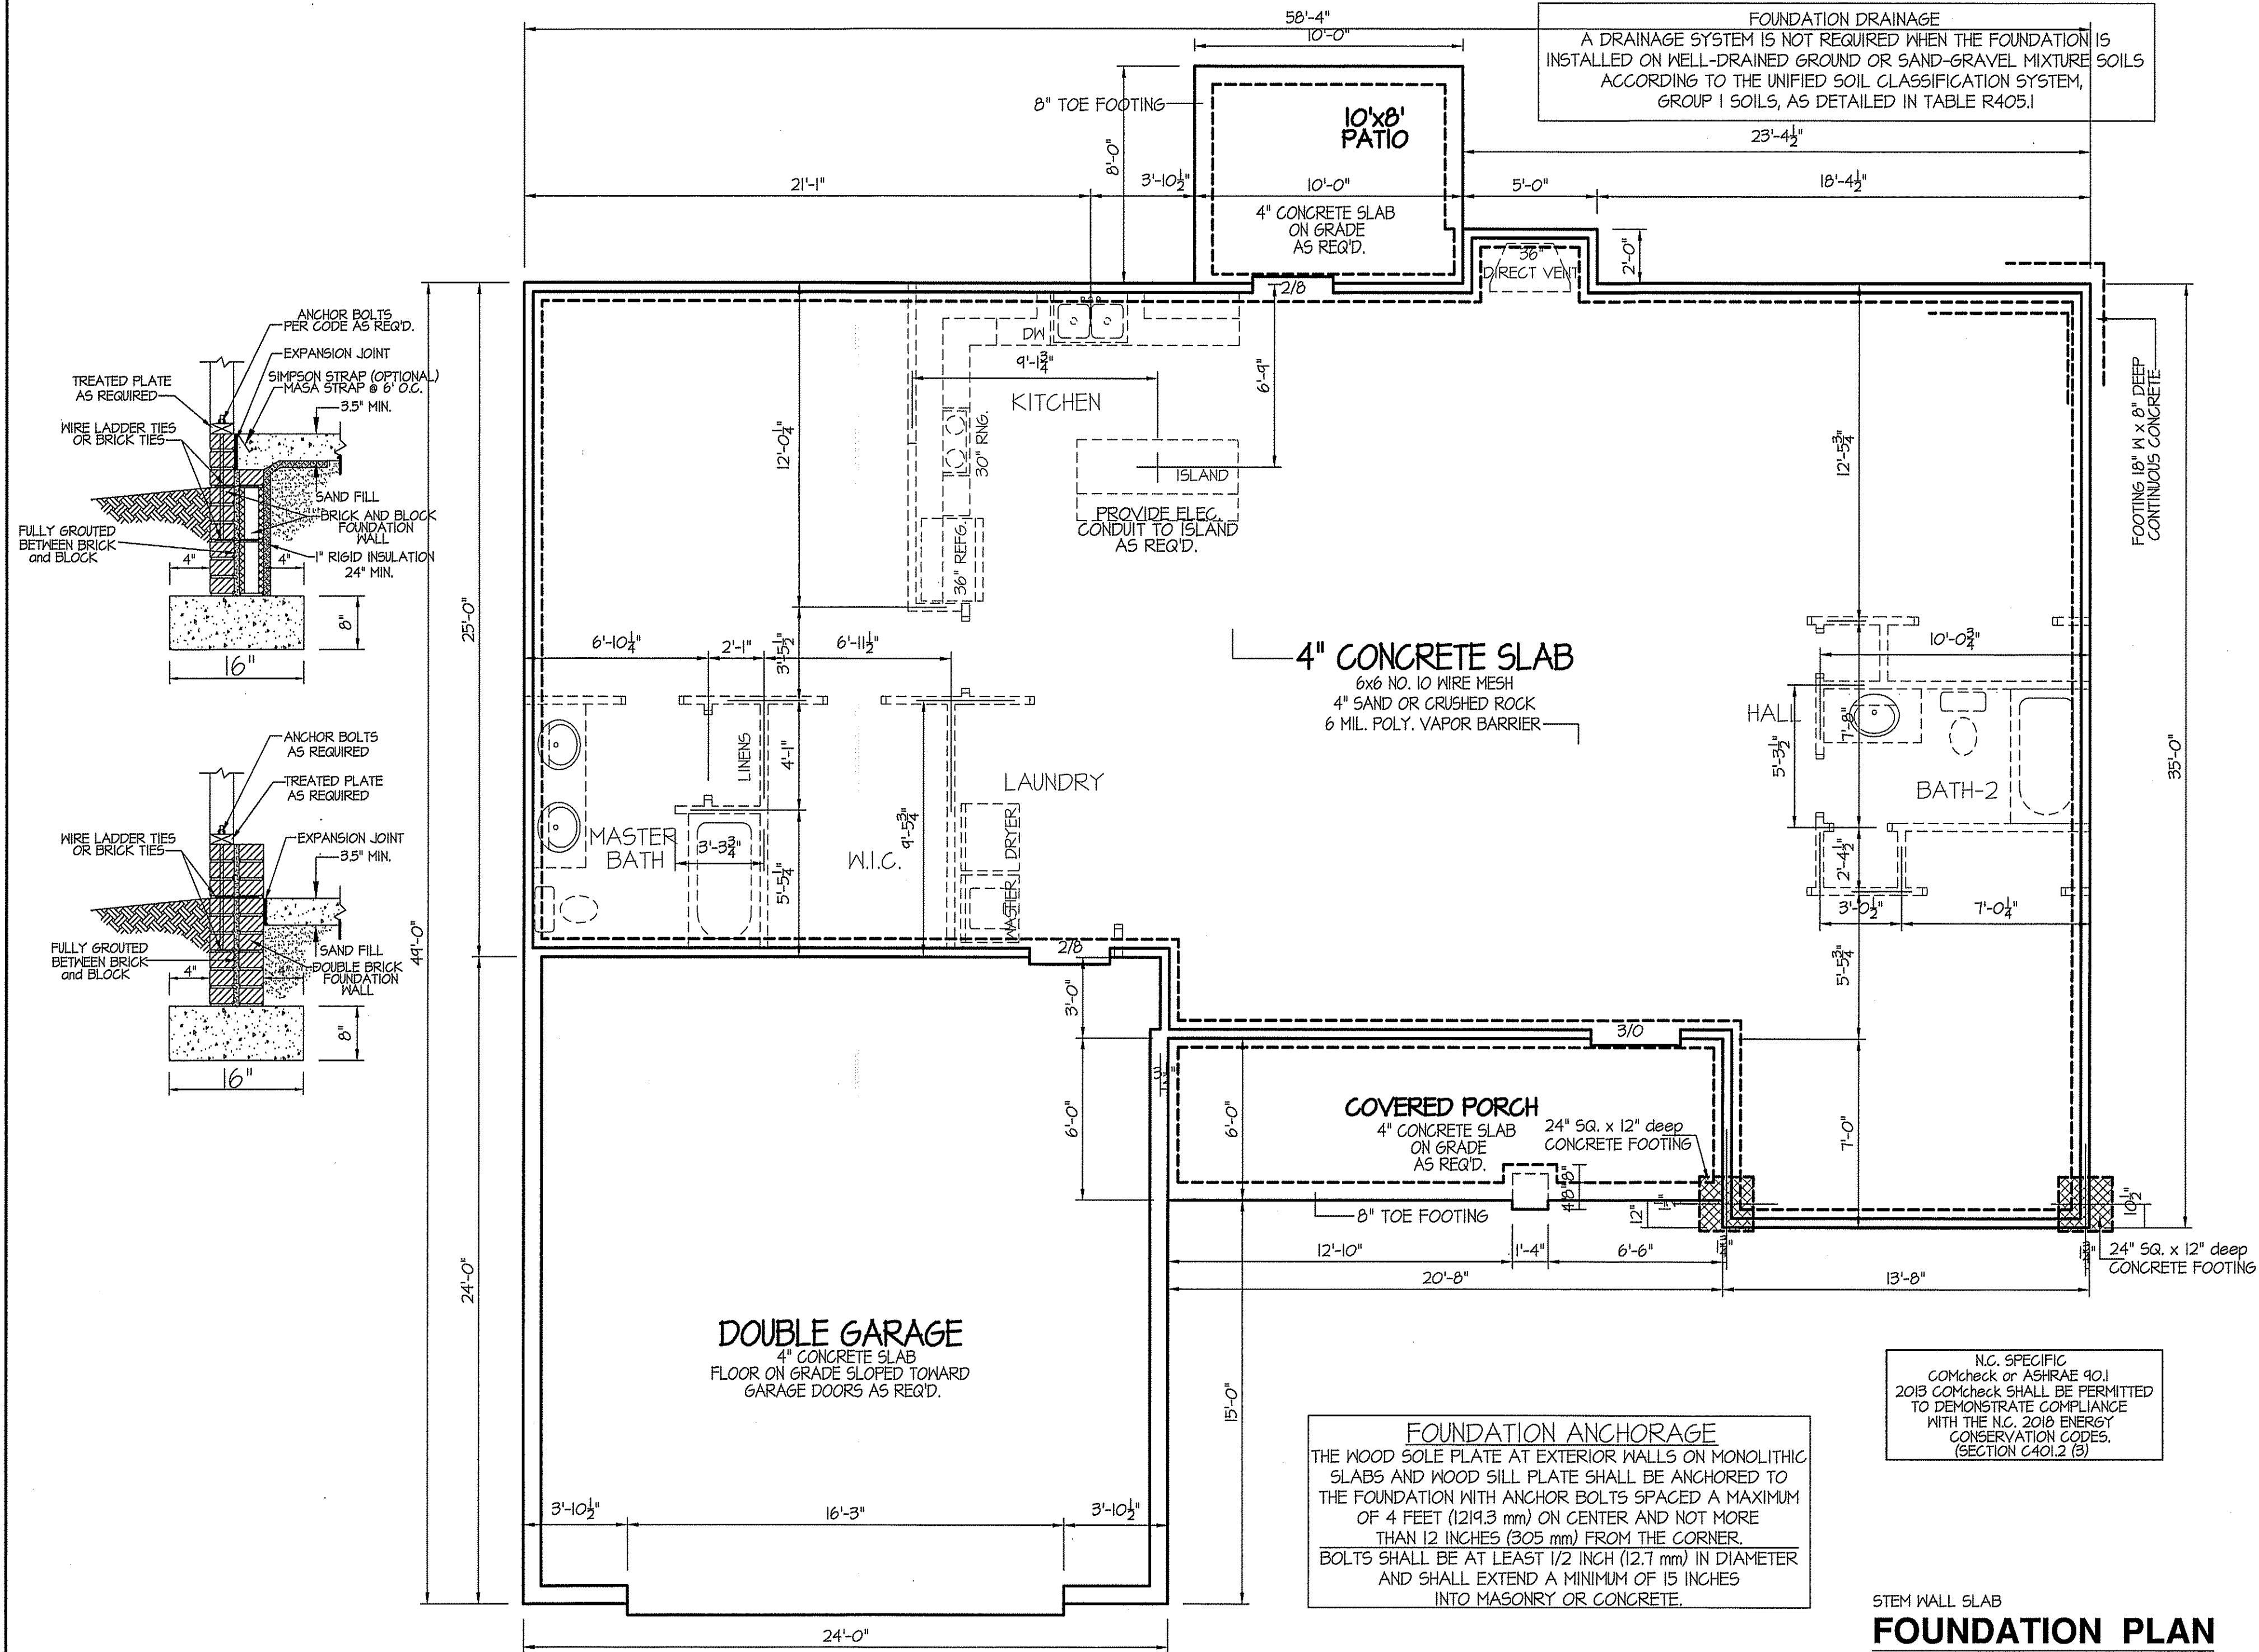

DATE:
NOV. 16, 2020

FREEDOM FAMILY HOMES
P.O. BOX 608
DUNN, N.C. - 28335
O: (910) 892-1231 FAX: (910) 892-5680
© 2020, FREEDOM FAMILY HOMES

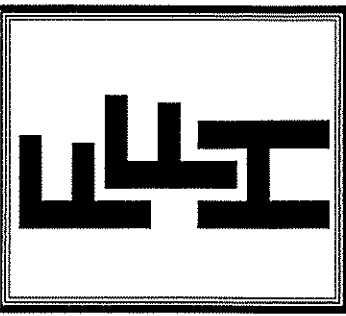

EXCLUSIVE PLAN FOR
FREEDOM FAMILY HOMES
BENSON ~ LEFT
w/ STONE

SHEET NO.
3s