


Owner: HAVEN S/D .  
Address: LOT 21 .  
Location: PLACID POND DRIVE .

**PITTMAN SOIL CONSULTING**  
**PO BOX 1387**  
**RICHLANDS, NC 28574**  
**910-330-2784**  
**pittmansoil@yahoo.com**

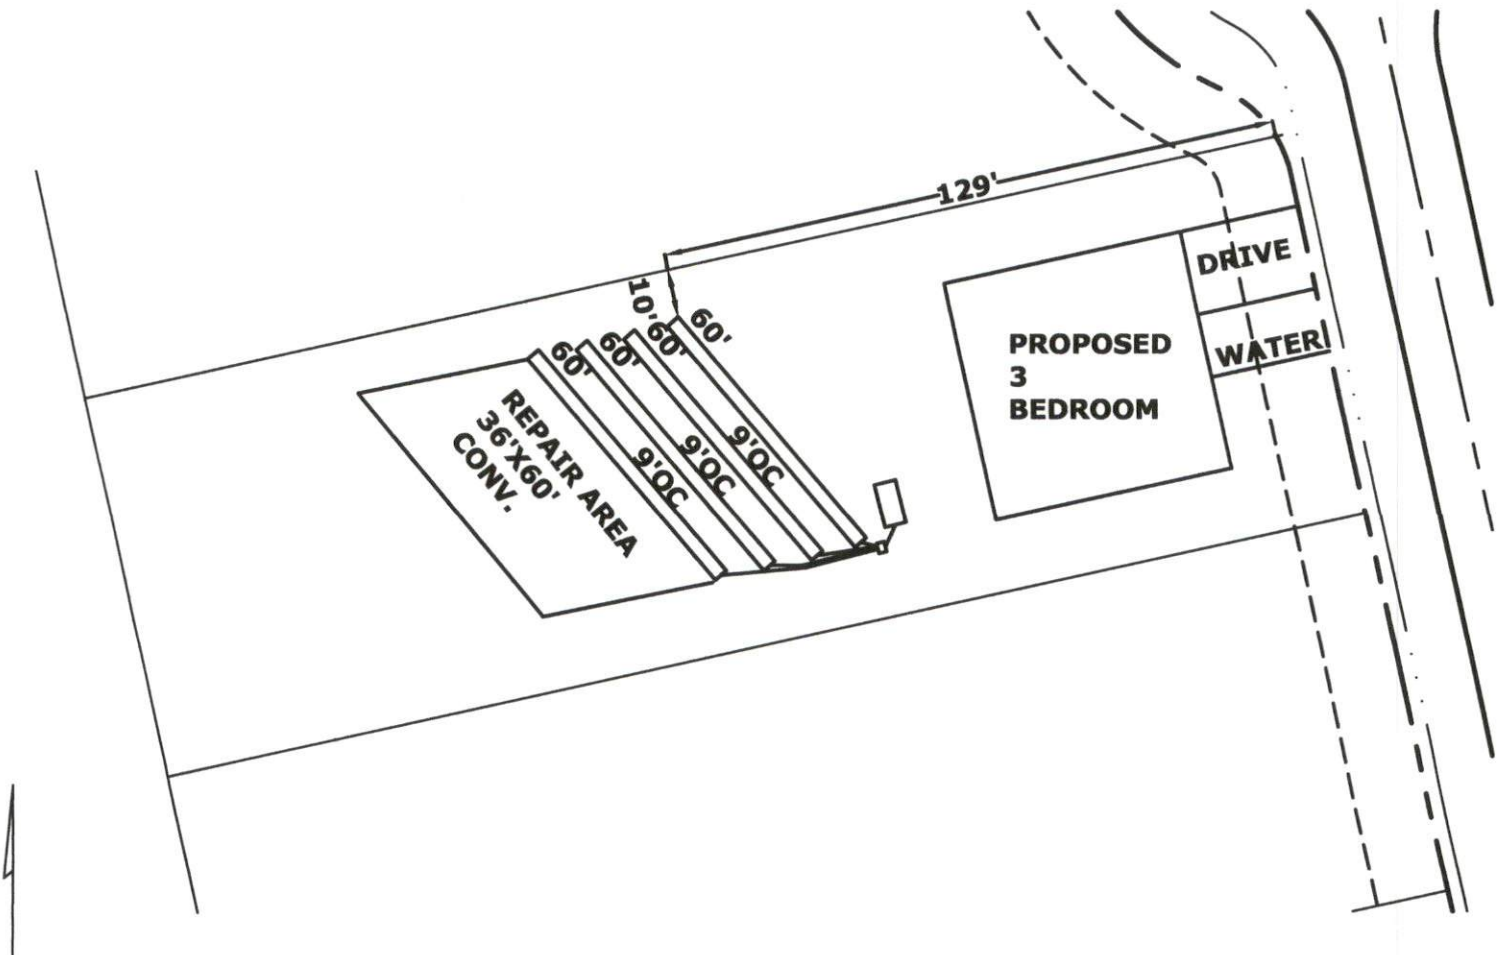

**INITIAL**

3 BEDROOM  
LTAR .5  
4-60' CONVENTIONAL  
18-20" TB  
>6" SOIL COVER REQUIRED OVER  
SYSTEM AND 5' BEYOND SYSTEM

**REPAIR AREA**

3 BEDROOM  
LTAR .5  
4-60' CONVENTIONAL  
18-20" TB  
>6" SOIL COVER REQUIRED OVER  
SYSTEM AND 5' BEYOND SYSTEM

**APPROX SCALE 1"=40'**