



2018 North Carolina State Building Code: Residential Code  
APPENDIX O FOAM PLASTIC DIAGRAMS

BASIC

Upgrade to Premium

First Version: May

- Information
- MY NOTES
- PLASTIC
- OF WATER
- CONTINUOUS
- T STRAW-CLAY
- WBALE
- MMENDED
- WORST-CASE
- SPHERIC
- S UNDER
- CONDITIONS ≤

Permit  
SFD2110-0072

Use This Method →  
OR  
Energy Code Compliance  
Report From  
Southern Energy Management

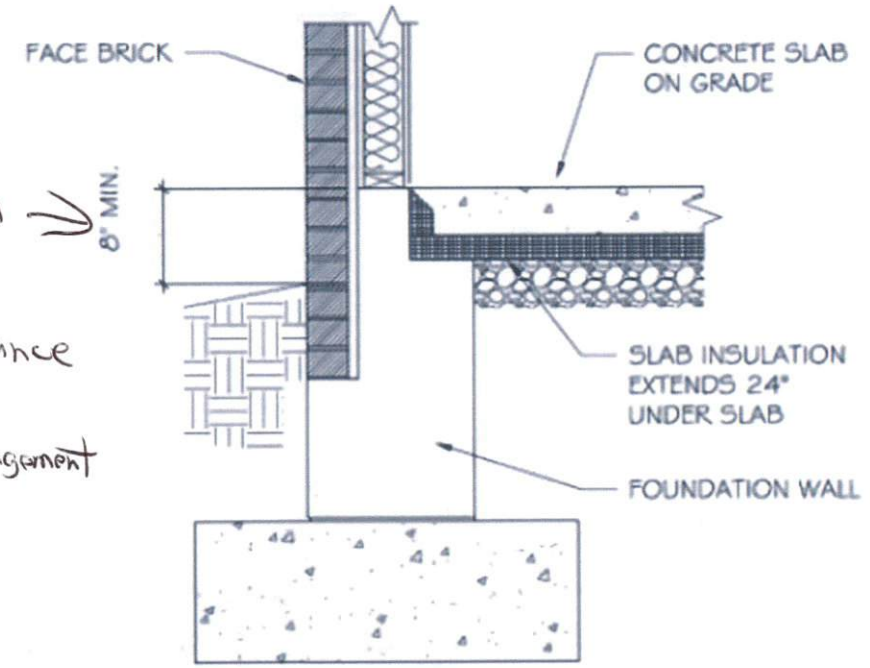


FIGURE O-5FRAME WALL

N1102.2.10 Slab insulation details. Insulation illustrations—Examples for slab insulation location for floating slab with ster