


Owner: BENWOODS  
Address: LOT 4  
Location: 76 BEN COURT

**PITTMAN SOIL CONSULTING**  
**PO BOX 1387**  
**RICHLANDS, NC 28574**  
**910-330-2784**  
**pittmansoil@yahoo.com**

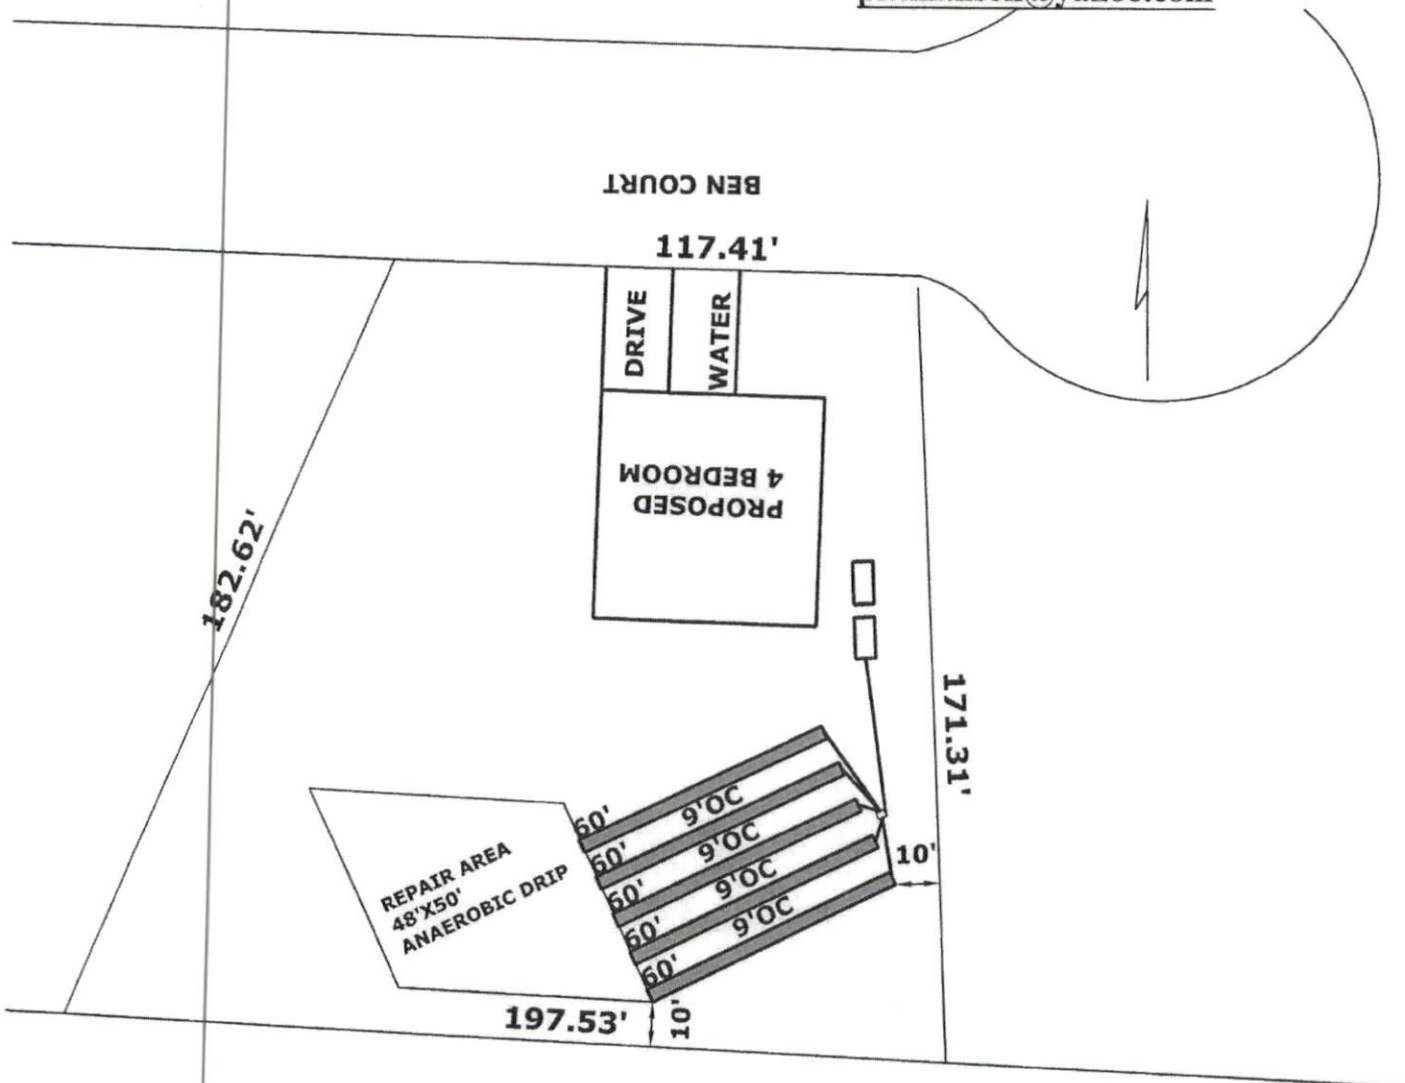

**INITIAL**  
4 BEDROOM  
LTAR .4  
5-60' 25% REDUCTION LINES  
12-18" TB  
>6" SOIL COVER REQUIRED OVER  
SYSTEM AND 5' BEYOND SYSTEM

**REPAIR AREA**  
4 BEDROOM  
LTAR .2  
48'X50' ANAEROBIC DRIP  
6" TB  
>6" SOIL COVER REQUIRED OVER  
SYSTEM AND 5' BEYOND SYSTEM



MAP TAKEN FROM HARNETT COUNTY GIS

APPROX SCALE 1"=40'