


2.157,9415F
 49.54AC
 (1000000)
 13.4458/0.310AC
 OF RIGHT OF ROAD

(11)

100

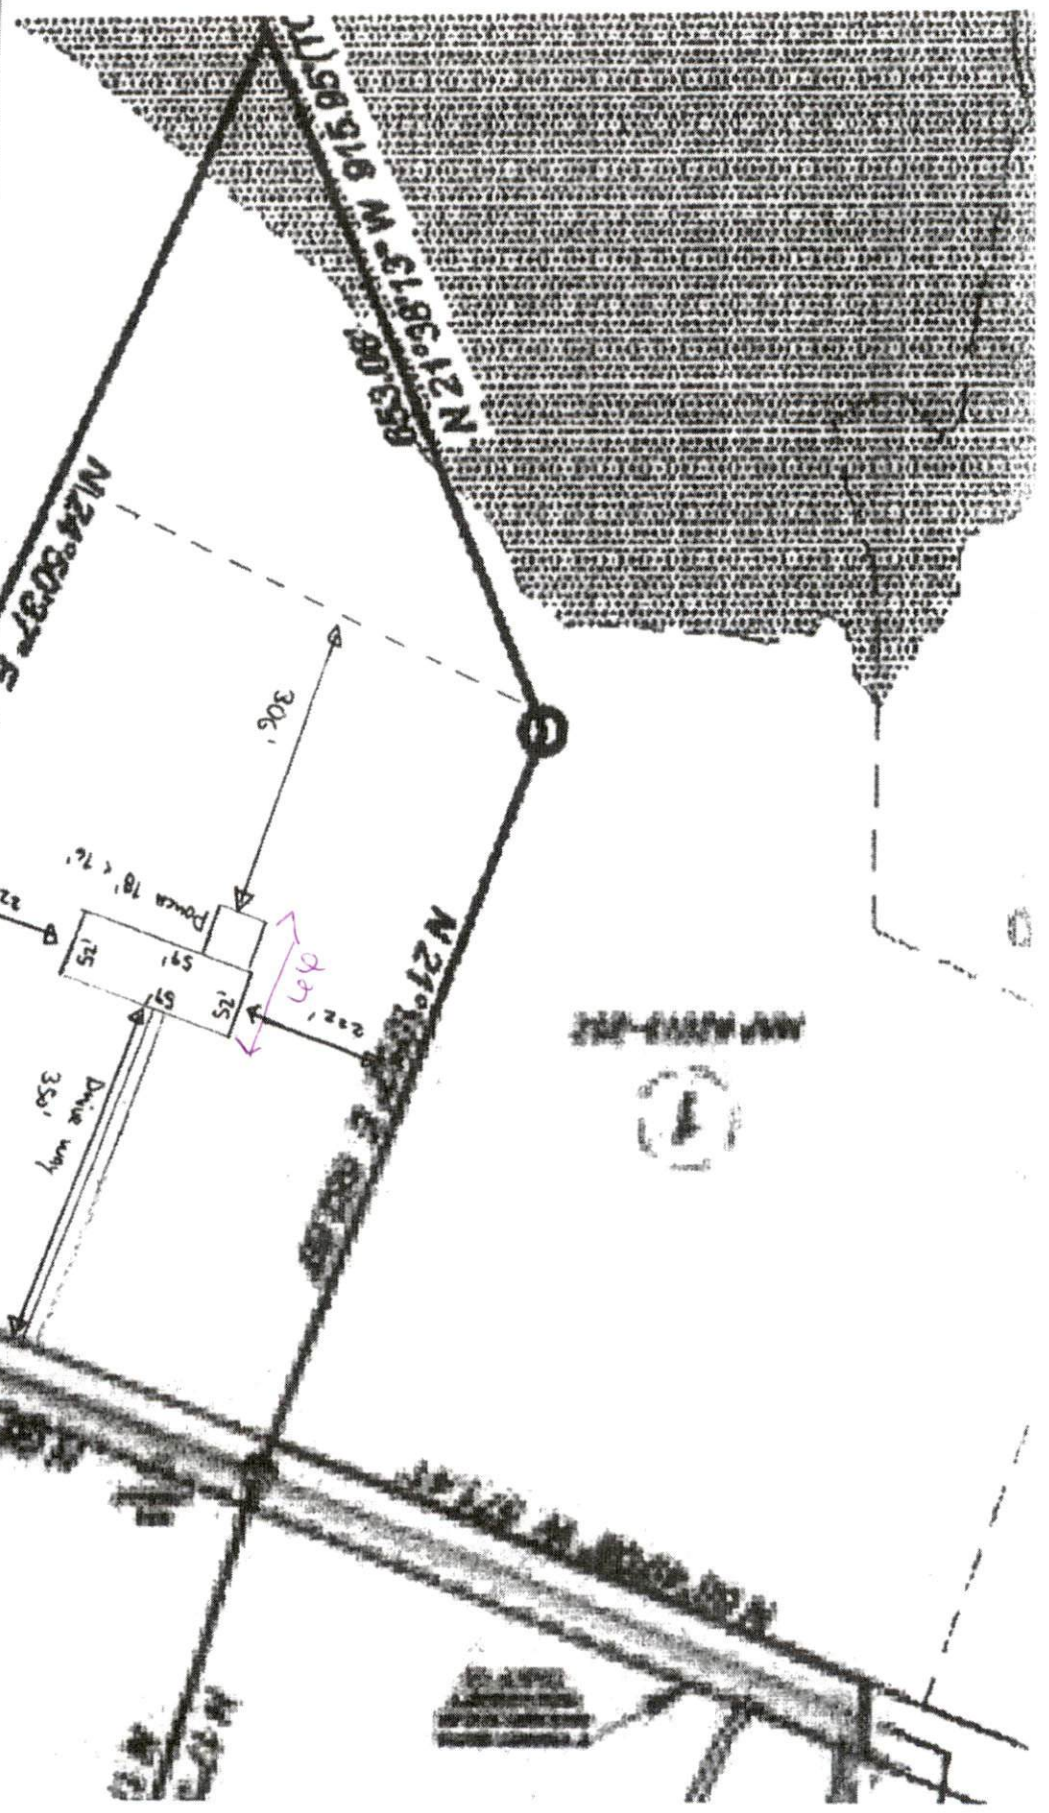

100

(1)

11.48 AC
 1000000