



I, MICHAEL P. GRIFFIN, certify that under my direction and supervision this map was drawn from an actual field survey; that the error of closure of the survey as calculated by coordinates is 1: 10,000+; that the area shown hereon was calculated by coordinates.

Witness my hand and seal this 8TH day of FEBRUARY 2022.

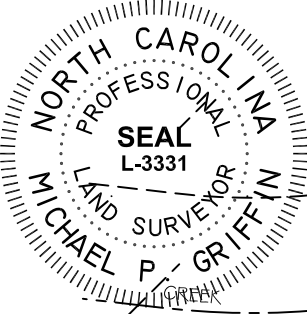

OPEN SPACE

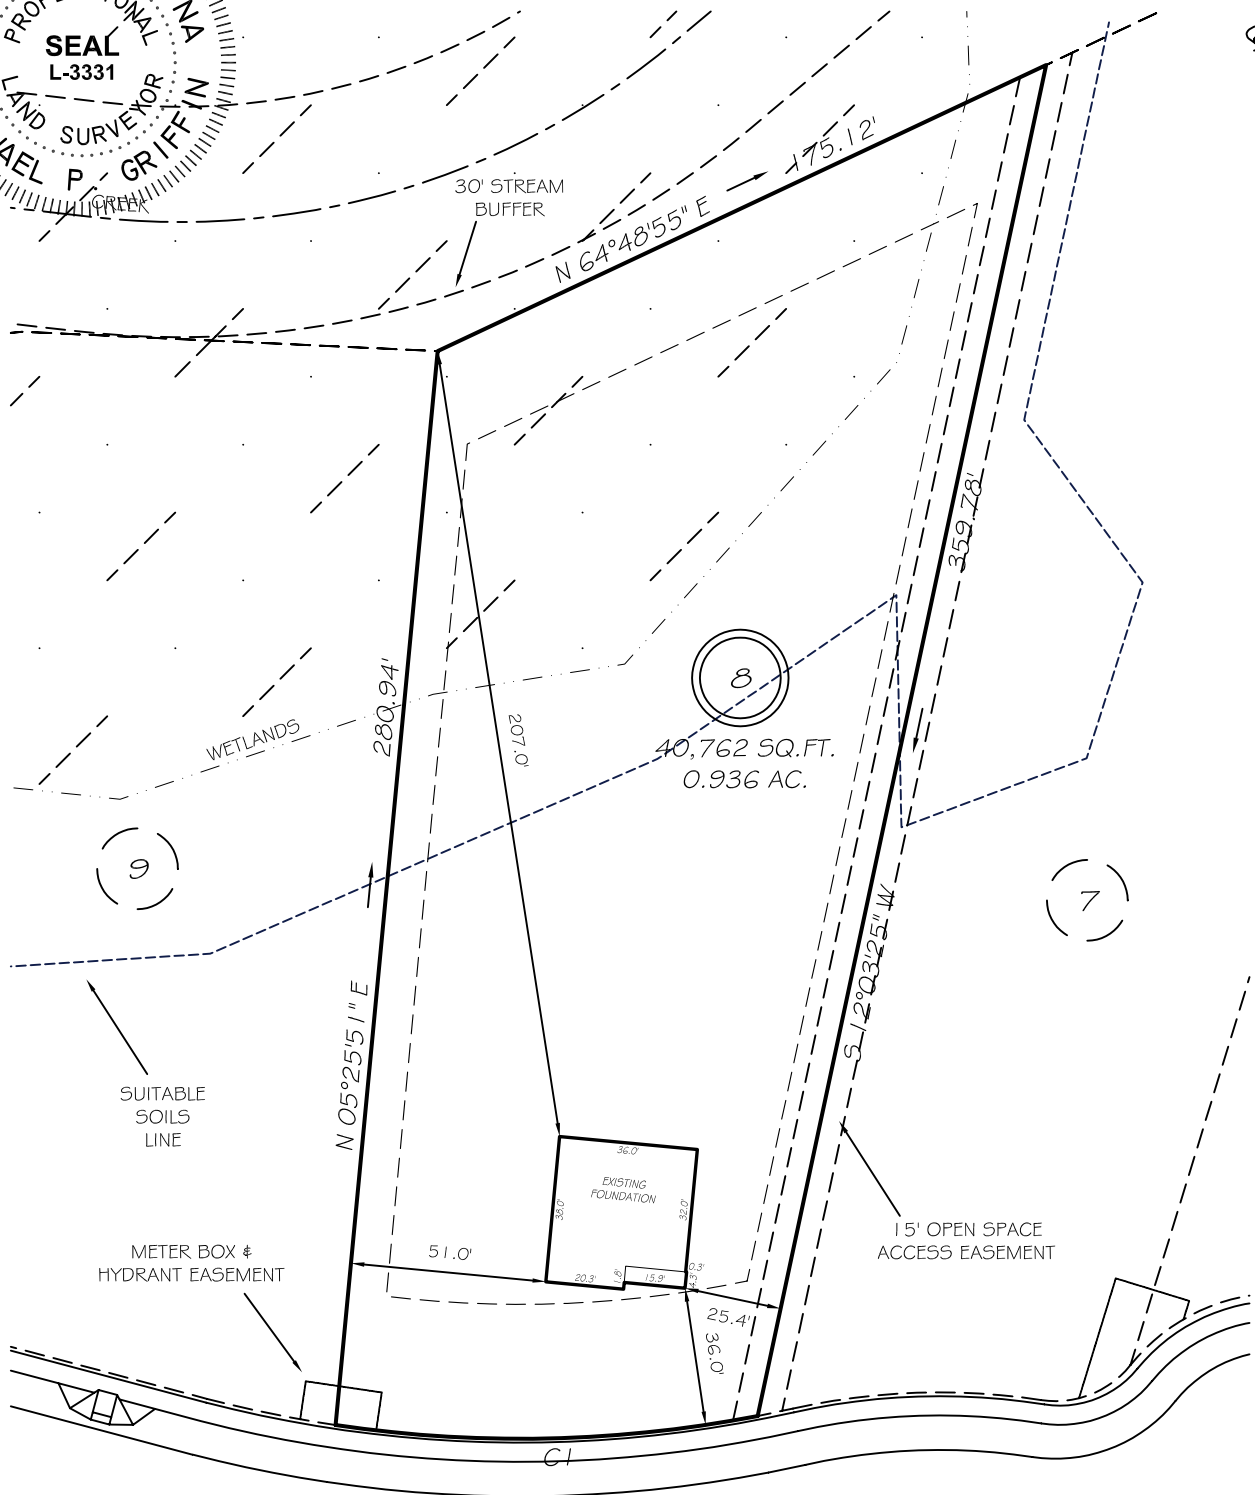

BM 2021 PC5 460-463
 HARNETT CO. REGISTRY

LONG MEADOW LANE
50' PUBLIC R/W

SETBACKS


FRONT	35'
REAR	25'
SIDE	10'
CORNER SIDE	20'

CI R=325.00' L=110.47' N88°46'20"E 109.94'

THIS PROPERTY IS NOT LOCATED
IN THE 100 YEAR FLOOD ZONE.

LEGEND

EIP	EXISTING IRON PIPE	FES	FLARED END SECTION
IPS	IRON PIPE SET	WM	WATER METER
R/W	RIGHT OF WAY	CO	CLEAN OUT
N/F	NOW OR FORMERLY	FH	FIRE HYDRANT
EIS	EXISTING IRON STAKE	CB	CATCH BASIN

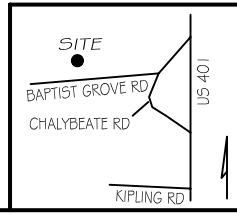

GRIFFIN LAND SURVEYING, INC.
 P.O. BOX 148
 FUQUAY-VARINA, NC 27526
 (919) - 567 - 1963

FOUNDATION SURVEY

FOR
D. R. HORTON
 LAFAYETTE MEADOWS
 LOT 8

LONG MEADOW LANE
 NORTH CAROLINA
 HARNETT CO. HECTORS CREEK TWSHP

DRAWN BY KDF	DATE 2/8/22
CHECKED BY MPG	SCALE 1" = 50'