
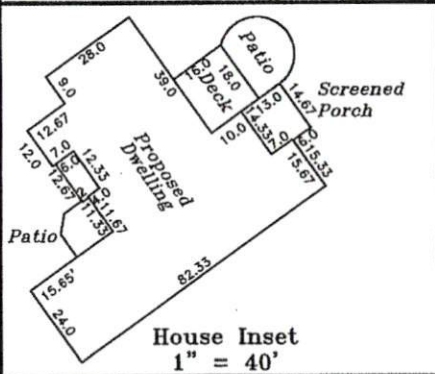


**PLOT PLAN ONLY
NOT A SURVEY**

REVISED: 10-21-2021

Daniel L. Hill
Jennifer L. Hill
Deed Book 3441, Page 645
Map #2000, Page 605

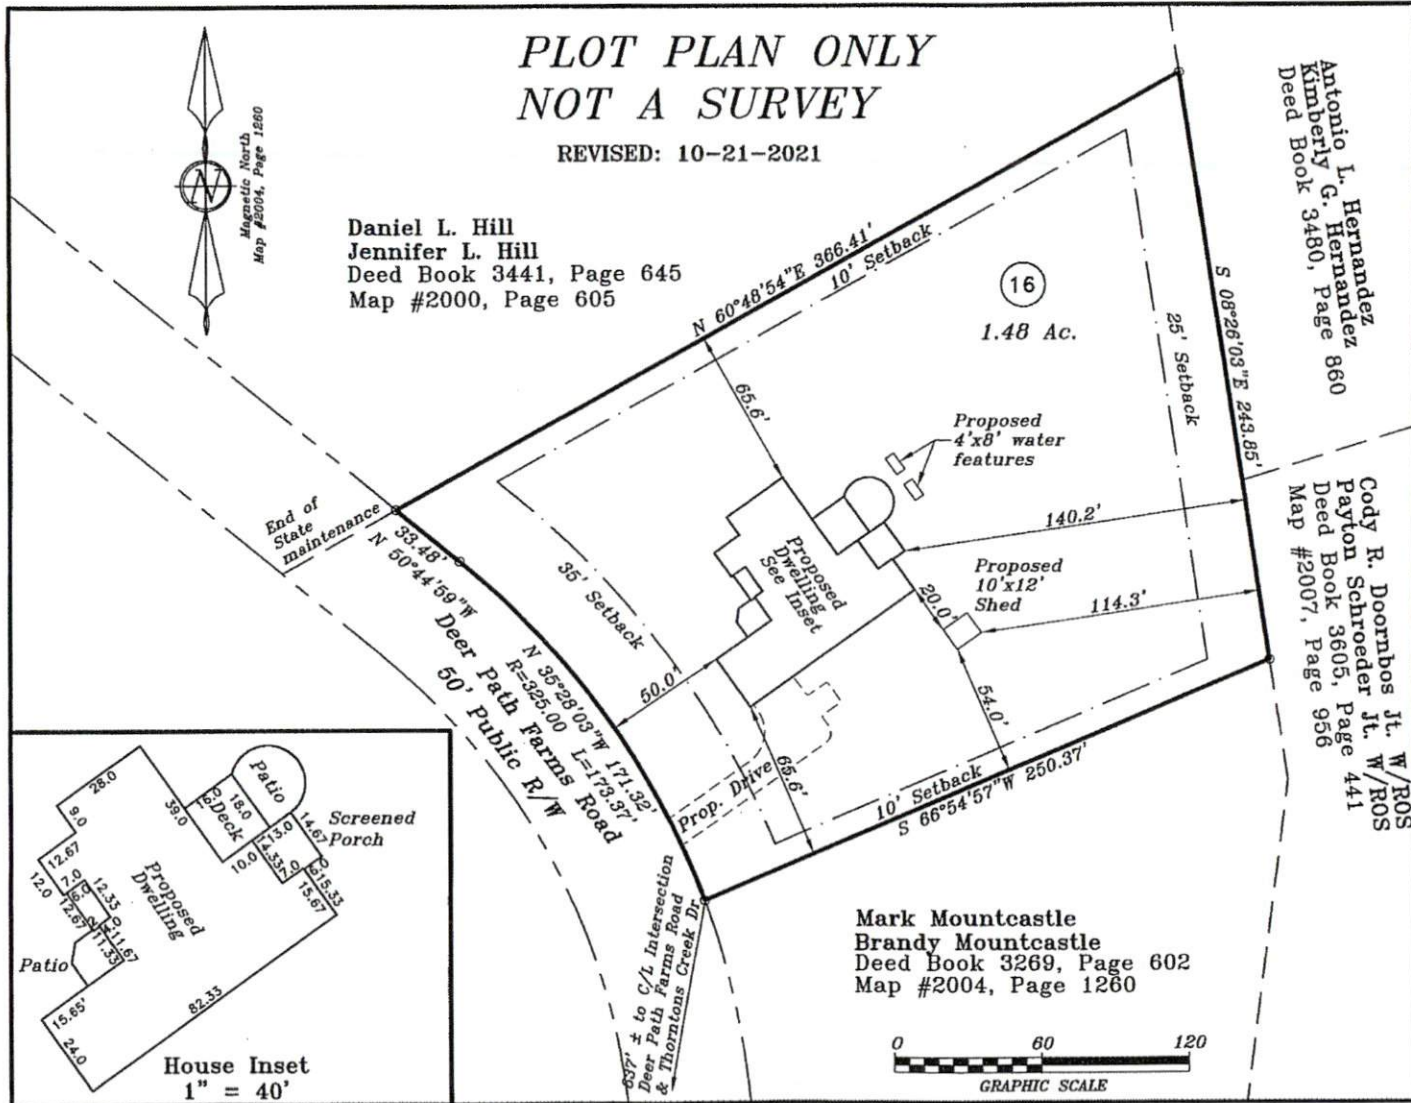


Mark Mountcastle
Brandy Mountcastle
Deed Book 3269, Page 602
Map #2004, Page 1260



Antonio L. Hernandez
Kimberly G. Hernandez
Deed Book 3480, Page 860

Cody R. Doornbos Jr. W/ROS
Payton Schroeder Jr. W/ROS
Deed Book 3605, Page 441
Map #2007, Page 956

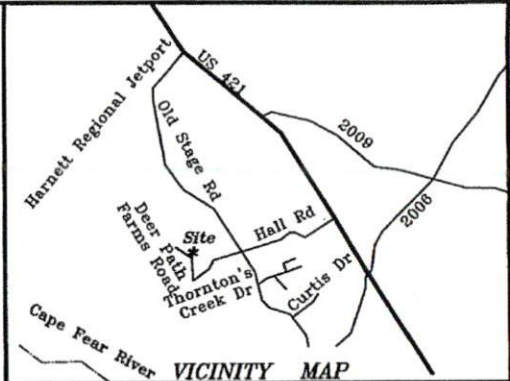

130 Deer Farms Path Road
Lot 16, Phase 2, Deer Path Farms
Map Number 2004-1260
PIN: 0588-29-5198.000

Owned, Survey and Mapped for:
**Michael R. Hicks Sr. &
Janice T. Hicks**

Grove Twp.	Harnett County
Scale: 1" = 60'	Date: 10-19-2021

Surveyed & Mapped By
STANCIL & ASSOCIATES
Professional Land Surveyor, P.A. C-0831
P.O. Box 730, Angier, N.C. 27501
919-639-2133 919-639-2602 (FAX)
stancilsurvey@gmail.com



NOT FOR RECORDATION

CA
SHG-1486