


I, MICHAEL P. GRIFFIN, certify that under my direction and supervision this map was drawn from an actual field survey; that the error of closure of the survey as calculated by coordinates is 1: 10,000+; that the area shown hereon was calculated by coordinates.


Witness my hand and seal this 2ND day of DECEMBER 2021.

MINIMUM LOT WIDTH DOES NOT APPLY PER D.R. HORTON

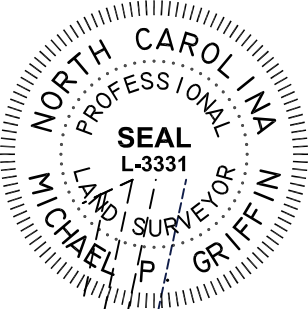

BM 2021 PG5 460-463  
 HARNETT CO. REGISTRY

N/F  
 CATHY TOLAR  
 PIN 0653-39-5G15  
 DB 825 PG 991

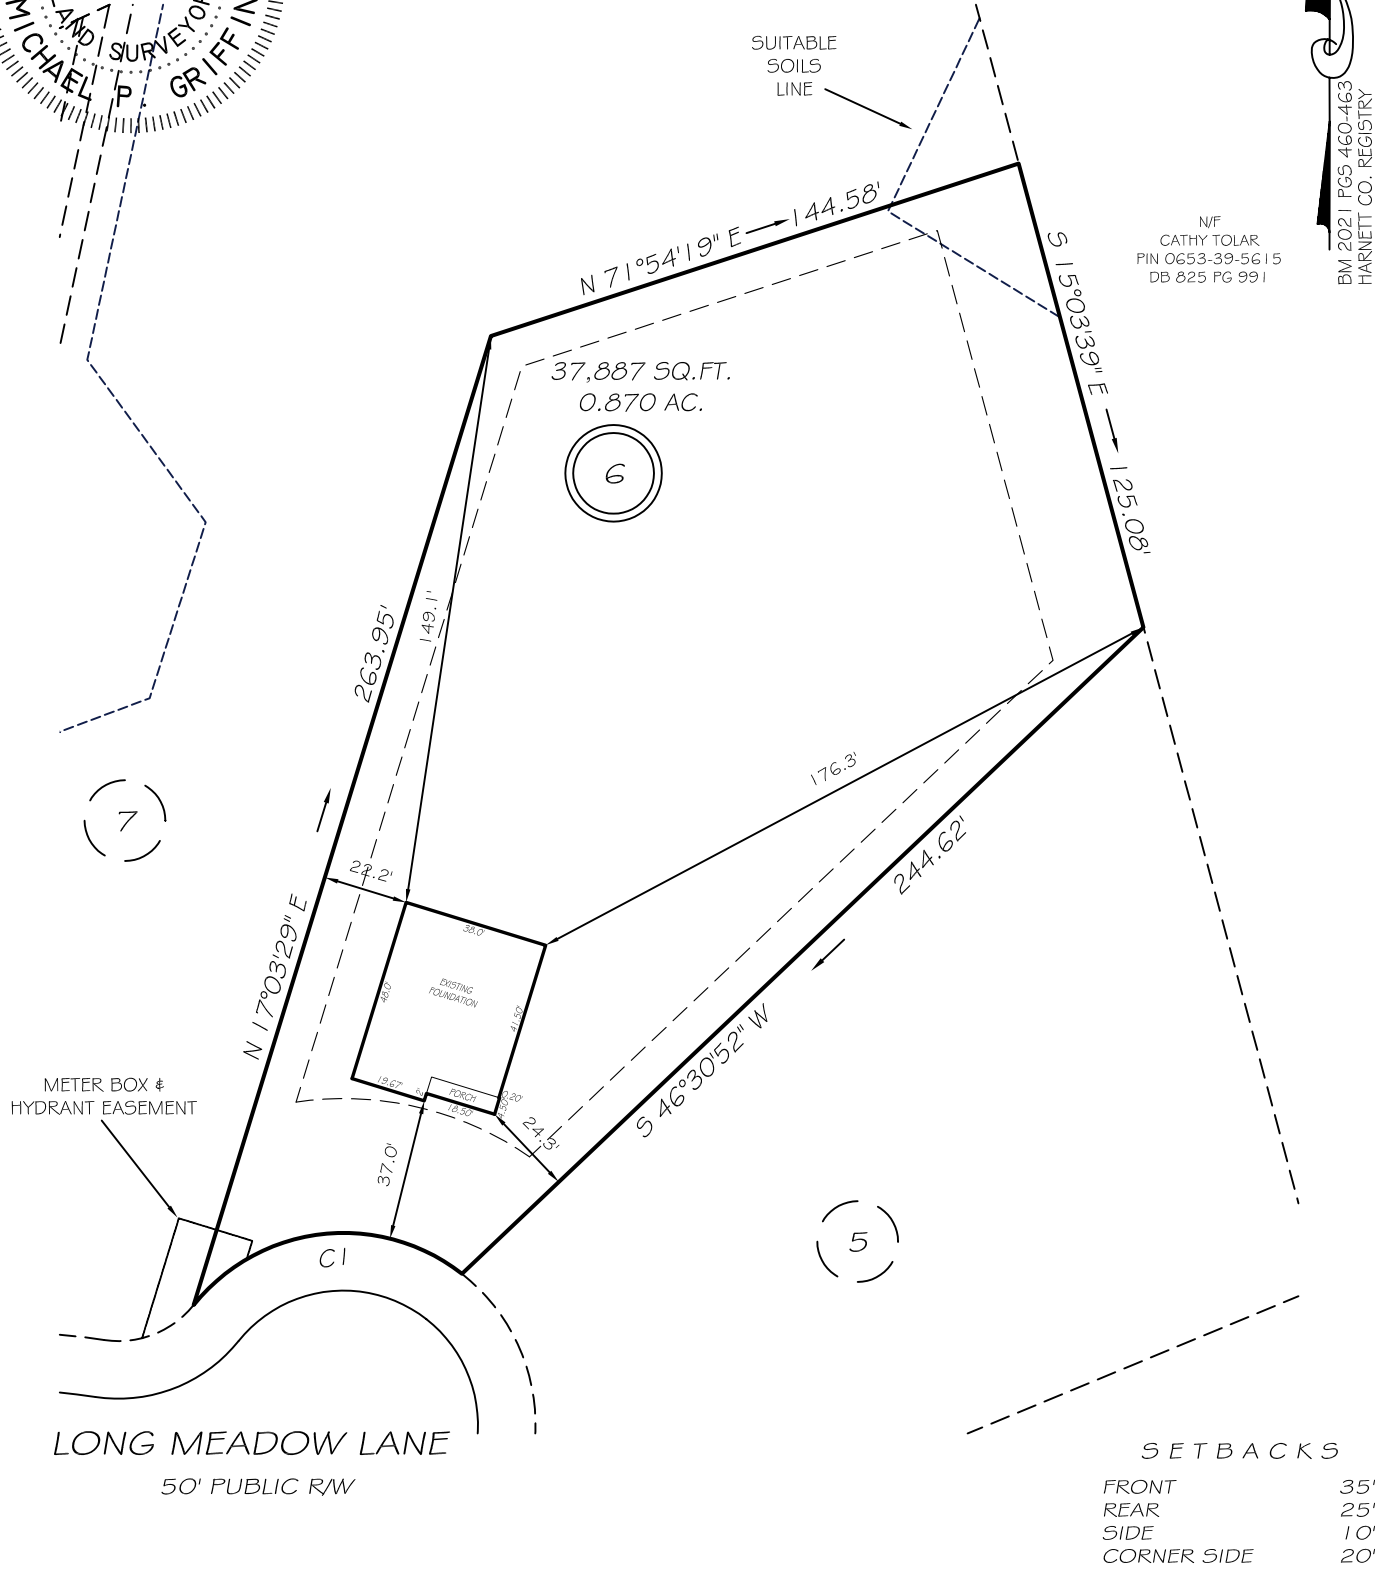


CI R=50.00' L=78.03' S83°22'04"W 70.35'

THIS PROPERTY IS NOT LOCATED IN THE 100 YEAR FLOOD ZONE.

LEGEND

EIP	EXISTING IRON PIPE	FES	FLARED END SECTION
IPS	IRON PIPE SET	WM	WATER METER
R/W	RIGHT OF WAY	CO	CLEAN OUT
N/F	NOW OR FORMERLY	FH	FIRE HYDRANT
EIS	EXISTING IRON STAKE	CB	CATCH BASIN

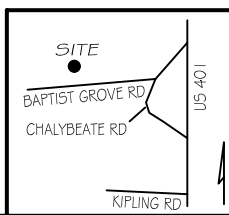

**GRiffin LAND SURVEYING, INC.**

P. O. BOX 148  
 FUQUAY-VARINA, NC 27526  
 (919) - 567-1963

**FOUNDATION SURVEY**  
 FOR  
**D. R. HORTON**  
**LAFAYETTE MEADOWS**  
**LOT 6**  
 LONG MEADOW LANE  
 NORTH CAROLINA  
 HARNETT CO. HECTORS CREEK TWSHP

DRAWN BY KDF

DATE 12/27/21

CHECKED BY MPG

SCALE 1" = 50'