

Reaction Summary of Order



REQ. QUOTE DATE	/ /	ORDER #	J0821-5061
ORDER DATE	08/23/21	QUOTE #	
DELIVERY DATE	/ /	CUSTOMER ACCT #	0000006897
DATE OF INVOICE	/ /	CUSTOMER PO #	
ORDERED BY	Chris Sherrod	INVOICE #	
COUNTY	Harnett	TERMS	
SUPERINTENDANT	Chris Sherrod	SALES REP	Anthony Williams
JOBSITE PHONE #	(910) 985-1136	SALES AREA	Anthony Williams

SOLD TO	Signature Home Builders, Inc. 1209 N. Main Street Fayetteville, NC 27546 (910) 892-9299	JOB NAME: Lot 15 Wildwood	LOT # 15	SUBDIV: Wildwood
	Signature Home Builders Lot 15 Wildwood Erwin, NC	MODEL: Roof	TAG: Sinclair	JOB CATEGORY: Residential - Roof
SHIP TO	DELIVERY INSTRUCTIONS:			
	SPECIAL INSTRUCTIONS: Like Lot 57 South Creek (J1020-4771)			
PLAN SEAL DATE: 10/28/19				

BUILDING DEPARTMENT	OVERHANG INFO	HEEL HEIGHT	00-06-08	REQ. LAYOUTS	REQ. ENGINEERING	QUOTE	/ /
Roof Order	END CUT	RETURN				LAYOUT	/ /
	NO		GABLE STUDS	16 IN. OC	JOBSITE 1	JOBSITE 1	CUTTING

ROOF TRUSSES **LOADING INFORMATION** TOLL-TCDL-BCLL-BCDL STRESS INCR. **ROOF TRUSS SPACING: 24.0 IN. O.C. (TYP.)**

20.0,10.0,0.0,10.0 1.15

PROFILE	QTY	PITCH		TYPE ID	BASE O/A	LUMBER		OVERHANG		REACTIONS				
		TOP	BOT			TOP	BOT	LEFT	RIGHT					
	1	4.00	0.00	GABLE A1-GE	45-11-00 45-11-00	2 X 4	2 X 6	00-11-00	00-11-00	Joint 2 1999.2 lbs. -382.7 lbs.	Joint 29 222.9 lbs. 62.2 lbs.	Joint 31 342.9 lbs. -46.2 lbs.	Joint 32 1627.9 lbs. -937.1 lbs.	Joint 33 459.9 lbs. 53.0 lbs.
	6	6.00	0.00	COMMON A2	37-11-00 37-11-00	2 X 6	2 X 6		00-11-00	Joint 10 2194.3 lbs. -132.4 lbs.	Joint 15 1520.9 lbs. -69.3 lbs.			
	3	6.00	0.00	COMMON A3	37-11-00 37-11-00	2 X 6	2 X 6		00-11-00	Joint 10 2533.1 lbs. -156.9 lbs.	Joint 15 1120.6 lbs. -71.8 lbs.			
	1	6.00	0.00	COMMON A4	33-11-00 33-11-00	2 X 6	2 X 6			Joint 1 955.5 lbs. -42.4 lbs.	Joint 8 257.1 lbs. -74.9 lbs.	Joint 9 2137.9 lbs. -154.7 lbs.		
	7	6.00	0.00	COMMON A5	33-11-00 33-11-00	2 X 6	2 X 6	00-11-00		Joint 2 762.0 lbs. -41.3 lbs.	Joint 9 81.0 lbs. -520.7 lbs.	Joint 10 2896.2 lbs. -205.8 lbs.		
	4	6.00	0.00	COMMON A6	33-11-00 33-11-00	2 X 6	2 X 6	00-11-00		Joint 2 999.4 lbs. -55.3 lbs.	Joint 9 257.4 lbs. -73.6 lbs.	Joint 10 2135.5 lbs. -154.1 lbs.		
	1	6.00	0.00	GABLE A7-GE	33-11-00 33-11-00	2 X 6	2 X 6	00-11-00		Joint 2 188.4 lbs. -11.2 lbs.	Joint 21 45.7 lbs. -9.8 lbs.	Joint 22 128.2 lbs. -66.0 lbs.	Joint 23 166.7 lbs. -71.4 lbs.	Joint 24 159.7 lbs. -70.7 lbs.
	1	4.00	0.00	ROOF B1-GE	41-11-00 41-11-00	2 X 4	2 X 6	00-11-00	00-11-00	Joint 2 131.1 lbs. -83.4 lbs.	Joint 25 145.6 lbs. 4.9 lbs.	Joint 27 195.2 lbs. -100.5 lbs.	Joint 28 149.8 lbs. -64.8 lbs.	Joint 29 162.1 lbs. -69.6 lbs.
	6	4.00	0.00	ROOF B2	41-11-00 41-11-00	2 X 4	2 X 6	00-11-00	00-11-00	Joint 2 2000.6 lbs. -118.6 lbs.	Joint 9 1998.0 lbs. -110.0 lbs.			
	1	10.00	0.00	COMMON D1-GE	23-11-00 23-11-00	2 X 6	2 X 6	00-11-00	00-11-00	Joint 2 256.1 lbs. -114.0 lbs.	Joint 16 221.6 lbs. -47.4 lbs.	Joint 18 209.4 lbs. -186.5 lbs.	Joint 19 181.0 lbs. -108.7 lbs.	Joint 20 183.1 lbs. -110.4 lbs.
	5	10.00	0.00	COMMON D2	23-11-00 23-11-00	2 X 6	2 X 6			Joint 1 1169.4 lbs. -38.3 lbs.	Joint 5 1168.3 lbs. -38.3 lbs.			

Reaction Summary of Order





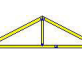
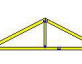
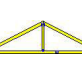
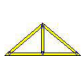
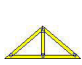
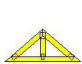
ROOF & FLOOR TRUSSES & BEAMS
 Reilly Road Industrial Park P.O. Box 40408
 Fayetteville, N.C. 28309 (910) 864-TRUS

REQ. QUOTE DATE	/ /	ORDER #	J0821-5061
ORDER DATE	08/23/21	QUOTE #	
DELIVERY DATE	/ /	CUSTOMER ACCT #	0000006897
DATE OF INVOICE	/ /	CUSTOMER PO #	
ORDERED BY	Chris Sherrod	INVOICE #	
COUNTY	Harnett	TERMS	
SUPERINTENDANT	Chris Sherrod	SALES REP	Anthony Williams
JOBSITE PHONE #	(910) 985-1136	SALES AREA	Anthony Williams

SIGNED	Signature Home Builders, Inc. 1209 N. Main Street Fayetteville, NC 27546 (910) 892-9299	JOB NAME: Lot 15 Wildwood	LOT # 15	SUBDIV: Wildwood
	Signature Home Builders Lot 15 Wildwood Erwin, NC	MODEL: Roof	TAG: Sinclair	JOB CATEGORY: Residential - Roof
SIGNED	DELIVERY INSTRUCTIONS:			
	SPECIAL INSTRUCTIONS: Like Lot 57 South Creek (J1020-4771)			
				PLAN SEAL DATE: 10/28/19

BUILDING DEPARTMENT	OVERHANG INFO	HEEL HEIGHT	00-06-08	REQ. LAYOUTS	REQ. ENGINEERING	QUOTE	/ /
Roof Order	END CUT	RETURN				LAYOUT	/ /
	NO		GABLE STUDS	16 IN. OC	JOBSITE 1	JOBSITE 1	CUTTING

ROOF TRUSSES	LOADING INFORMATION	TCLL-TCDL-BCLL-BCDL	STRESS INCR.	ROOF TRUSS SPACING: 24.0 IN. O.C. (TYP.)
		20.0,10.0,0.0,10.0	1.15	

PROFILE	QTY	PITCH		TYPE ID	BASE O/A	LUMBER		OVERHANG		REACTIONS		
		PLY	TOP			BOT	TOP	BOT	LEFT		RIGHT	
	1 2 Ply	10.00	0.00	COMMON D3	23-11-00 23-11-00	2 X 6	2 X 6			Joint 1 1712.5 lbs. -954.7 lbs.	Joint 5 1458.0 lbs. -1897.1 lbs.	
	1	6.00	0.00	GABLE E1-GE	18-06-00 18-06-00	2 X 6	2 X 6	00-11-00	00-11-00	Joint 2 783.0 lbs. -211.4 lbs.	Joint 10 783.0 lbs. -211.4 lbs.	
	1	6.00	0.00	COMMON E2	18-06-00 18-06-00	2 X 6	2 X 6	00-11-00	00-11-00	Joint 2 783.0 lbs. -164.8 lbs.	Joint 4 783.0 lbs. -164.8 lbs.	
	1	6.00	0.00	COMMON E3	18-06-00 18-06-00	2 X 6	2 X 6	00-11-00		Joint 2 784.3 lbs. -165.1 lbs.	Joint 4 728.7 lbs. -160.4 lbs.	
	3	6.00	0.00	COMMON E4	18-06-00 18-06-00	2 X 6	2 X 6			Joint 1 730.0 lbs. -160.8 lbs.	Joint 3 730.0 lbs. -160.8 lbs.	
	1	10.00	0.00	VALLEY VD-1	09-04-04 09-04-04	2 X 4	2 X 4			Joint 1 182.6 lbs. -20.1 lbs.	Joint 3 182.7 lbs. -27.9 lbs.	Joint 4 318.6 lbs. 10.0 lbs.
	1	10.00	0.00	VALLEY VD-2	06-11-07 06-11-07	2 X 4	2 X 4			Joint 1 142.2 lbs. -21.4 lbs.	Joint 3 142.2 lbs. -27.1 lbs.	Joint 4 207.4 lbs. 21.2 lbs.
	1	10.00	0.00	VALLEY VD-3	04-06-10 04-06-10	2 X 4	2 X 4			Joint 1 86.7 lbs. -13.1 lbs.	Joint 3 86.7 lbs. -16.5 lbs.	Joint 4 126.4 lbs. 12.9 lbs.

ITEMS						
QTY	ITEM TYPE	SIZE	LENGTH FT-IN-16	PART NUMBER	NOTES	
12	Hangers, USP	HUS 26			SIMPSON (HUS26)	
6	LVL Beams (Sized)	LVL, 1-3/4" x 9-1/4" (S)	07-00-00		HDR-1 x 3	
2	LVL Beams (Sized)	LVL, 1-3/4" x 14" (S)	24-00-00		GDH	