


9'0" FINISHED CEILING HEIGHT ON FIRST FLOOR
1'4" WINDOW HEADER HEIGHT ON FIRST FLOOR
8'0" FINISHED CEILING HEIGHT ON SECOND FLOOR
6'8" WINDOW HEADER HEIGHT ON SECOND FLOOR
CANTILEVER ALL ROOF TRUSSES

HVAC PLAN
FIRST FLOOR
SCALE: 1/4" = 1'0"

2114 S/F ON FIRST FLOOR
861 S/F IN BONUS ROOM
3635 S/F TOTAL HEATED
592 S/F IN 2 CAR GARAGE
320 S/F ON FRONT PORCH
386 S/F ON REAR SCREEN PORCH

OPENING SCHEDULE				
PRODUCT CODE	SIZE	HINGE	REVERSED	COUNT
32X80 COLONIAL A 1	2'-8"	L	YES	1
32X80 COLONIAL A 1	2'-8"	R	YES	1
36X80 COLONIAL A 1	3'-0"	L	NO	1
72X80 COLONIAL A 2	6'-0"	LR	NO	1
144X80 FACE SLIDING 4	12'-0"	LLLL	NO	1
36X80 METAL SCREEN 2 LITE	3'-0"	R	NO	1
192X84 - 1 PANEL	16'-0" X 7'-0"	U	NO	1
72X80 CHALKBOARD WOOD DOOR 2-MODIFIED	5'-0"	LR	NA	1
28X80 COLONIAL A 1	2'-4"	L	NO	5
28X80 COLONIAL A 1	2'-4"	L	YES	3
28X80 COLONIAL A 1	2'-4"	R	NO	3
28X80 COLONIAL B 1	2'-4"	L	NO	1
30X80 COLONIAL A 1	2'-6"	L	YES	1
32X80 COLONIAL A 1	2'-8"	L	NO	1
32X80 COLONIAL A 1	2'-8"	R	NO	2
32X80 COLONIAL A 1	2'-8"	R	YES	1
28X80 COLONIAL POCKET 1	2'-4"	N	YES	2
18X24 DOUBLE HUNG 1-MODIFIED	2'-4" X 3'-10"	U	NA	1
18X24 DOUBLE HUNG 1-MODIFIED	2'-8" X 5'-2"	U	NA	3
36X72 DOUBLE HUNG 1-MODIFIED	2'-2'8" X 5'-2"	UN	NA	4
36X72 DOUBLE HUNG 1-MODIFIED	2'-8" X 5'-2"	U	NA	3
36X72 DOUBLE HUNG 1-MODIFIED	6'-0" X 3'-10"	UNN	NA	1
60X72 DOUBLE HUNG 2-MODIFIED	2'-2'8" X 5'-2"	UU	NA	1
60X72 DOUBLE HUNG 2-MODIFIED	2'-2'8" X 5'-2"	UU	NA	2
48X24 TRANSOM	4'-0" X 2'-0"	N	NA	1

NOTES:
1. ALL FINAL MATERIALS ARE TO BE CHOSEN BY THE CLIENT.
2. FINAL NUMBER OF EXTERIOR STEPS WILL BE DETERMINED ON SITE BY GRADE.
3. CONTRACTOR MUST MEET OR EXCEED ALL LOCAL AND STATE REQUIREMENTS.
4. DESIGNER ASSUMES NO RESPONSIBILITY FOR CHANGES TO DRAWINGS BY OTHERS DURING CONSTRUCTION.
5. ALL STRUCTURAL INFO SHOWN ON PLANS ARE FOR INFORMATION ONLY. CONSULT WITH ARCHITECT FOR STRUCTURAL ENGINEER REVIEW AND DESIGN ALL STRUCTURAL ELEMENTS.

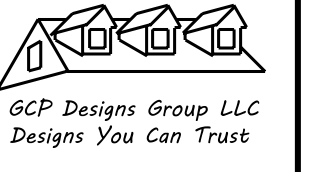

DATE: 9-30-2021
SUBDIVISION:
BUILDER:

**RESIDENCE OF MR. & MRS.
CASTILLO**