


**FIRST FLOOR**  
SCALE: 1/4" = 1'0"

9'0" FINISHED CEILING HEIGHT ON FIRST FLOOR  
1'4" WINDOW HEADER HEIGHT ON FIRST FLOOR  
8'0" FINISHED CEILING HEIGHT ON SECOND FLOOR  
6'8" WINDOW HEADER HEIGHT ON SECOND FLOOR  
CANTILEVER ALL ROOF TRUSSES

2114 S/F ON FIRST FLOOR  
861 S/F IN BONUS ROOM  
3635 S/F TOTAL HEATED  
592 S/F IN 2 CAR GARAGE  
320 S/F ON FRONT PORCH  
386 S/F ON REAR SCREEN PORCH

**CASTILLO**  
C - 3635

- NOTES:
1. ALL FINAL MATERIALS ARE TO BE CHOSEN BY THE CLIENT.
  2. FINAL NUMBER OF EXTERIOR STEPS WILL BE DETERMINED ON SITE BY GRADE.
  3. CONTRACTOR MUST MEET OR EXCEED ALL LOCAL, STATE AND FEDERAL REQUIREMENTS.
  4. DESIGNER ASSUMES NO RESPONSIBILITY FOR CHANGES TO DRAWINGS BY OTHERS DURING CONSTRUCTION.
  5. ALL STRUCTURAL INFO SHOWN ON PLANS ARE FOR INFORMATION ONLY. CONTRACTOR SHALL OBTAIN ALL NECESSARY STRUCTURAL ENGS. REVIEW AND DESIGN ALL STRUCTURAL ELEMENTS.

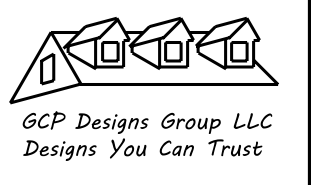

DATE: 9-30-2021  
SUBDIVISION:  
BUILDER:

**RESIDENCE OF MR. & MRS. CASTILLO**

NOTES:  
DESIGN CONTRACTORS TO MEET LOCAL AND STATE REQUIREMENTS TO PERMITS TO LOCATION OF HOUSE  
DO NOT SCALE DRAWING TO DETERMINE DIMENSIONS