

Takla Engineering, PLLC

NC Firm License # P-1952

Consulting | Design | Efficiency

PO Box 71298 Durham, NC 27722 | Office@TaklaEngr.com

Alfred A. Takla, PE

Andy A. Takla, PE

AlfredTakla@TaklaEngr.com

AndyTakla@TaklaEngr.com

NC PE License # 047507

NC PE License # 050695


Project: Prince Place Lot 11
Location: Fuquay Varina, NC
Company: Davidson Homes
Care Of: Lee Aversano
Subject: Notched Porch Header
Job Number: 2-1545-22



As requested, Andy Takla, PE prepared this report on March 30th, 2022 to provide formal documentation of our acceptance of the following:

Rear porch left-side header ((3)2x10)) is notched ~ 1/2" where pocketed in the wall. See pictures below for additional reference.

Conditions are tolerable; No repairs needed.

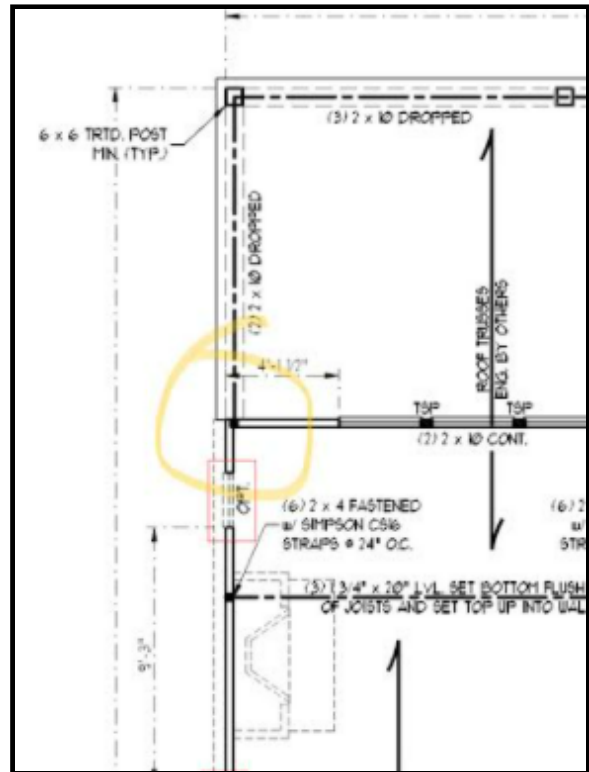

Limitations of Inspection: Services provided are in accordance with the standard of practice for structural engineering, the North Carolina Residential Code (2018 edition) and within the limits imposed by scope, schedule and budget. The determinations contained in this report are based on conditions observed at the time of the evaluation. No guarantees or warranties, expressed or implied, under this agreement or otherwise, shall be construed in connection with services provided. Sequencing, shoring, means and methods of construction are considered beyond the scope of this report. All information used to form decisions and recommendations provided to engineer are taken as truthful. Takla Engineering assumes no responsibility for untruthful statements provided by any party. Lastly, while every effort has been made to ensure accuracy in the preparation of this document, the maker cannot guarantee against human error nor evaluations of structural elements which are concealed from visual inspection.

