

Control Corner: existing mag nail found being located at or near the centerline pavement intersection of SR 2042 & SR 2045.
 N: 552934.12'
 E: 2040936.34'
 NAD (83/2011)

Lot 1
 Jeanette L. Gallaher
 Deed Book 3265, Page 641
 Map Book 2021, Page 507

Lot 1
 Jeanette L. Gallaher
 Deed Book 3265, Page 641
 Map Book 2021, Page 507


Lot 2
 2.99 Acres
 Map Book 2021, Page 507

FOUNDATION SURVEY FOR
Kathryn Lassek & husband, Robert Lassek


STEWARTS CREEK TOWNSHIP
 HARNETT COUNTY NORTH CAROLINA
 APRIL 25, 2022 SCALE 1"= 120'
 TITLE REFERENCE: DEED BOOK 4074, PAGE 78
 MAP BOOK 2021, PAGE 507, LOT 2
 PIN - 0545-22-0839.000; PID - 010545 0018 01

I, JOHN D. POWERS JR., PLS L-3719, CERTIFY THAT THIS MAP WAS DRAWN UNDER MY SUPERVISION FROM AN ACTUAL SURVEY MADE UNDER MY SUPERVISION, DEED AND DESCRIPTION RECORDED IN DEED BOOK 4074, PAGE 78, THAT THE RATIO OF PRECISION AS CALCULATED BY LATITUDE AND DEPARTURES IS 1/110,000'+- THAT THE BOUNDARIES NOT SURVEYED ARE SHOWN AS BROKEN LINES PLOTTED FROM INFORMATION FOUND IN BOOKS REFERENCED, THAT THIS MAP WAS PREPARED IN ACCORDANCE WITH G.S. 47-30 AS AMENDED WITNESS MY HAND AND SEAL THIS 25TH DAY OF APRIL, A.D., 2022

[Signature]
 JOHN D. POWERS, JR. PROFESSIONAL LAND SURVEYOR L-3719

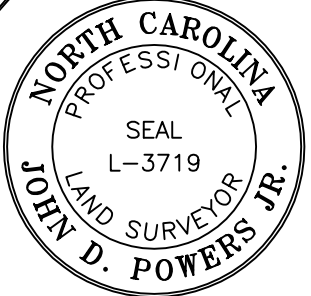

LEGEND	
eir - existing iron rod found	
emn - existing mag nail found	
-----	right of way line plotted
—————	surveyed line
-----	line plotted (not surveyed)
.....	tie line surveyed
=====:====:	ditch line plotted

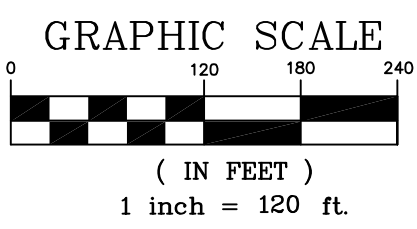

Powers Surveying
 John D. Powers, Jr. PLS L-3719

750 South Roberts Avenue
 Lumberton, North Carolina 28358
 910-738-6980
 Firm License: F-1359

Digital Signature and seal not for recording conveyance or sales. Copies with original signature and seal will be provided. This is for email purposes only.

DRAWING # 21-379