


*EA 2/24/22*  
*BS*

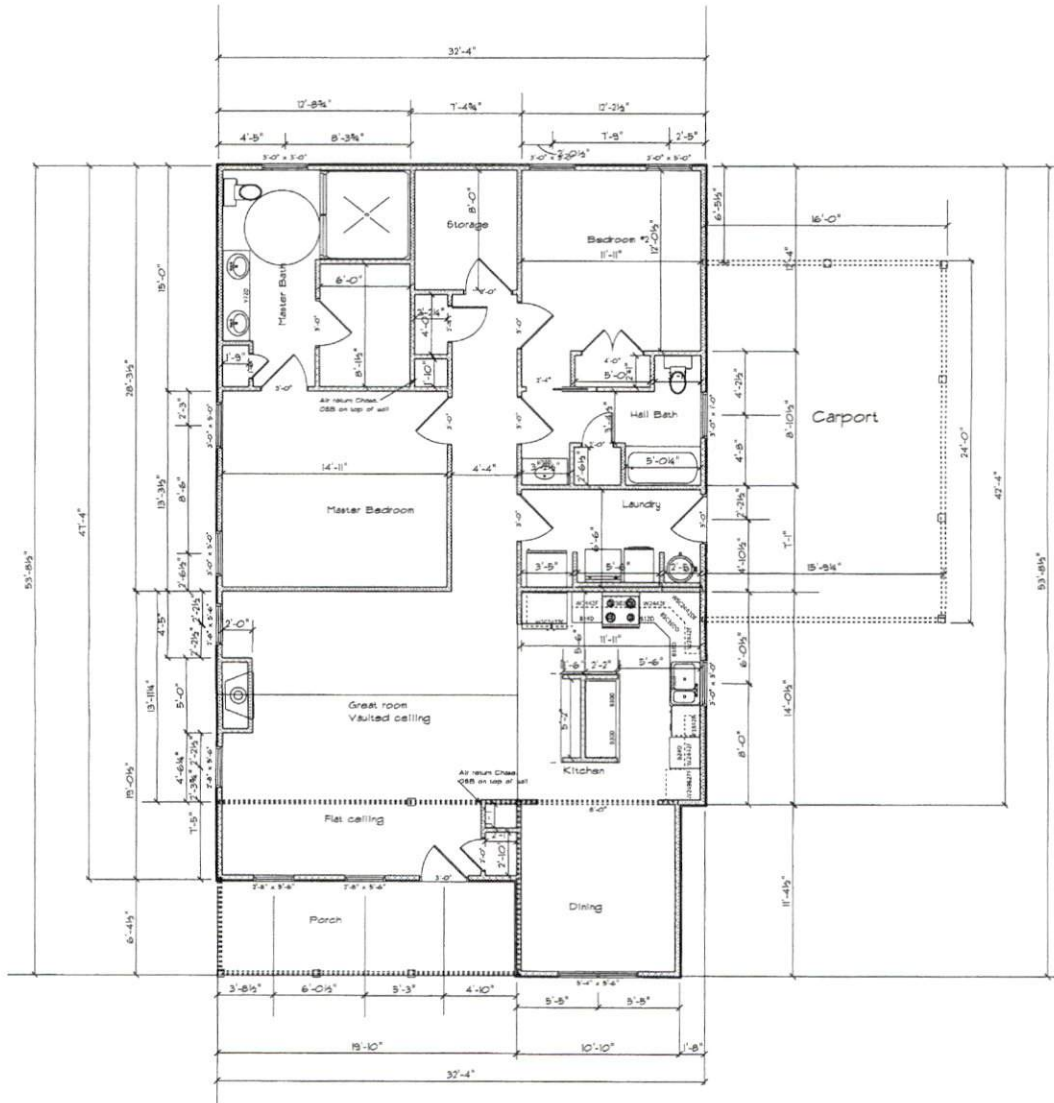


Hunt Floor Plan  
 Edited by Custom Contracting Corp.  
 NCLBGC #8664  
 1611 Heated Sf  
 378 of Carport  
 124 of Porches  
 Total 2113 under roof  
 12'-8-1/2" tall from top.  
 2-24-22  
 1/8"=1'



*EA* 2/24/22  
*ES*

2/24/22  
 [Signature]

Hunt Floor Plan  
 Edited by Custom Contracting Corp.  
 NCLBGC #0664  
 1611 Heated SF  
 378 SF Carpet  
 124 SF Porches  
 Total 2113 SF under roof  
 19'-8-1/2" tall from top.  
 2-24-22

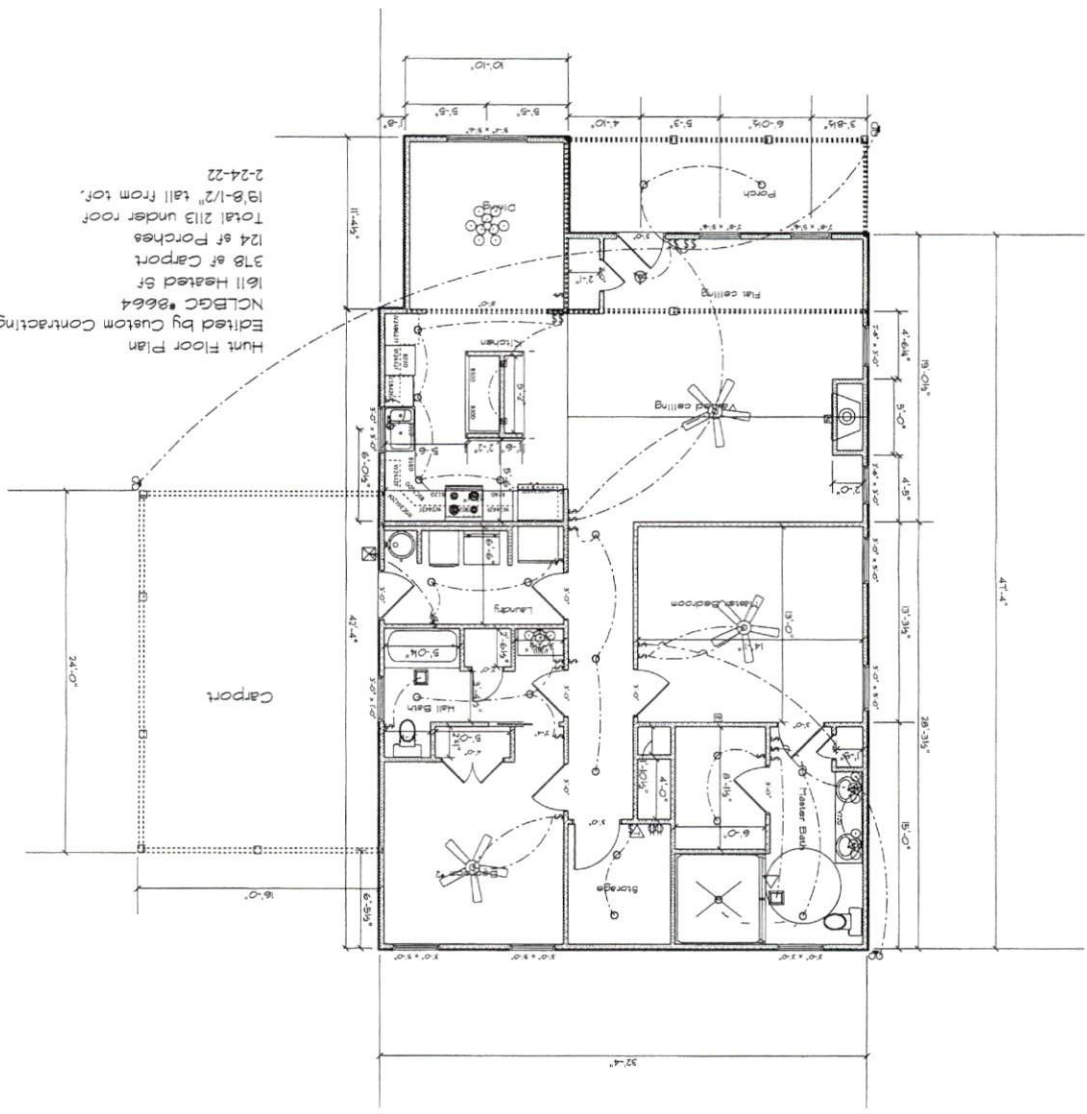

Hunt Foundation Plan  
 Edited by Custom Contracting Corp.  
 NCLBGC #8664  
 1611 Heated St  
 378 of Carport  
 124 of Porches  
 2-24-22  
 1/8"=1'

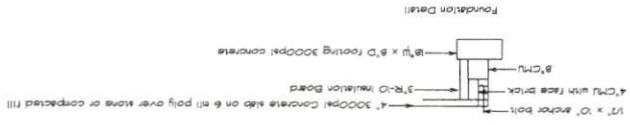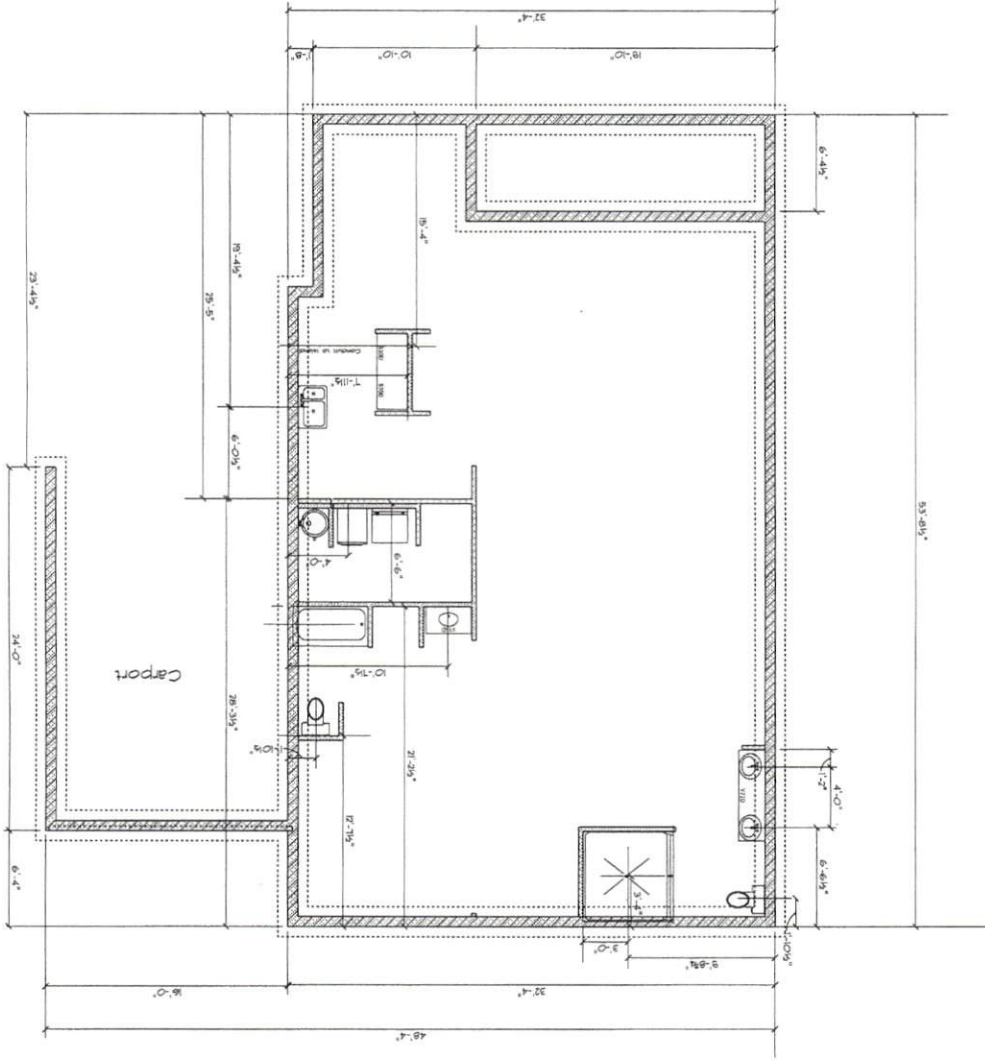

Footings to be 18" W x 8" deep  
 3000psi concrete