

**J.S. THOMPSON**  
**ENGINEERING, INC**

structural and geotechnical  
custom residential design

August 3, 2022

Steve Thomas  
Southern Concrete Inc.  
PO Box 875  
Broadway, NC 27505

RE: 304 Kensington Drive  
Spring Lake, NC

Dear Mr. Thomas:

Per your request, a site visit was made to the above referenced address to inspect the area where the monolithic slab and footings were cut off to allow removal of the fireplace.


Inspection of the monolithic slab foundation, the (2) #4 rebar dowels installed in each side of the adjacent footings using epoxy and probing of the supporting soil revealed the repairs to be construction per our specifications. Concrete may be placed in the area to create a continuous footing as required.

The modified monolithic slab described herein will provide the required support for all applied loads.


Please call me if you have any questions.

Sincerely,

J.S. Thompson Engineering, Inc.  
N.C. License No. C-1733

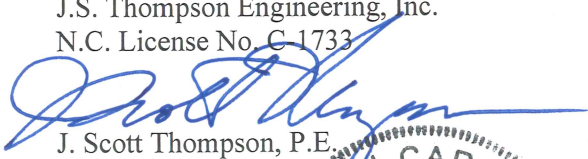

J. Scott Thompson, P.E.

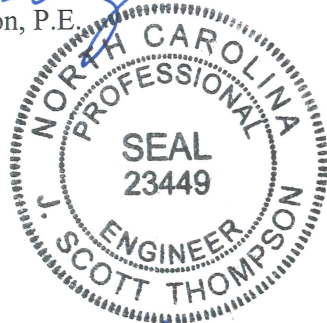

8/3/22

606 Wade Avenue  
Raleigh, NC 27605  
(919) 789-9919 OFFICE  
(919) 789-9921 FAX

