


Builders FirstSource
 Engineered Wood Products
 www.bldr.com
 1135 ROBESON STREET
 FAYETTEVILLE, NC 28305
 V (910) 485-1111
 7601 BOEING DRIVE
 GREENSBORO, NC 27409
 V (336) 884-5454
 3189 NC HIGHWAY 5
 ABERDEEN NC 28315
 V (910) 944-2516

| Net Qty | Plies | Product | Length | PlotID |
|---------|-------|---|------------|---------|
| 1 | 1 | 14" BCI@ 4500s-1.8 | 21' 2 1/2" | FJ-1 |
| 11 | 1 | 14" BCI@ 4500s-1.8 | 20' 0" | FJ-2 |
| 3 | 1 | 14" BCI@ 4500s-1.8 | 19' 5 3/4" | FJ-3 |
| 4 | 1 | 14" BCI@ 4500s-1.8 | 19' 5 3/4" | FJ-4 |
| 3 | 1 | 14" BCI@ 4500s-1.8 | 19' 5 3/4" | FJ-5 |
| 2 | 2 | 14" BCI@ 4500s-1.8 | 19' 5 3/4" | FJ-6-2 |
| 1 | 1 | 14" BCI@ 4500s-1.8 | 17' 4" | FJ-7 |
| 4 | 1 | 14" BCI@ 4500s-1.8 | 17' 3 1/4" | FJ-8 |
| 1 | 1 | 14" BCI@ 4500s-1.8 | 17' 3 1/4" | FJ-9 |
| 4 | 1 | 14" BCI@ 4500s-1.8 | 14' 7" | FJ-10 |
| 8 | 1 | 14" BCI@ 4500s-1.8 | 14' 3 1/2" | FJ-11 |
| 1 | 1 | 14" BCI@ 4500s-1.8 | 11' 3 1/2" | FJ-12 |
| 2 | 2 | 14" BCI@ 4500s-1.8 | 11' 3 1/2" | FJ-13-2 |
| 1 | 1 | 14" BCI@ 4500s-1.8 | 5' 1 1/2" | FJ-14 |
| 1 | 1 | 14" BCI@ 4500s-1.8 | 3' 1 3/4" | FJ-15 |
| 3 | 3 | 1-3/4" x 11-7/8" VERSA-LAM@ 2.0 3100 SP | 21' 0" | DB1-3 |
| 1 | 1 | 1-3/4" x 14" VERSA-LAM@ 2.0 3100 SP | 8' 0" | FB1 |
| 1 | 1 | 1-3/4" x 14" VERSA-LAM@ 2.0 3100 SP | 7' 0" | FB2 |
| 3 | 3 | 1-3/4" x 18" VERSA-LAM@ 2.0 3100 SP | 20' 0" | FB3-3 |
| 14 | 1 | 1" x 14" BC RIM BOARD OSB | 12' 0" | Rim1 |
| 5 | 1 | 14" BCI@ 4500s-1.8 | 2' 0" | Bk1 |

| Hangers | | | |
|-------------|---------|-----|--------|
| Product | Manuf | Qty | PlotID |
| HU 14 | Simpson | 7 | H1 |
| IUS 1.81/14 | Simpson | 18 | H2 |
| MIU 3.56/14 | Simpson | 1 | H3 |

TOPSAIL
 SEAL DATE 10-26-17
 2nd FLOOR I-JOIST LAYOUT

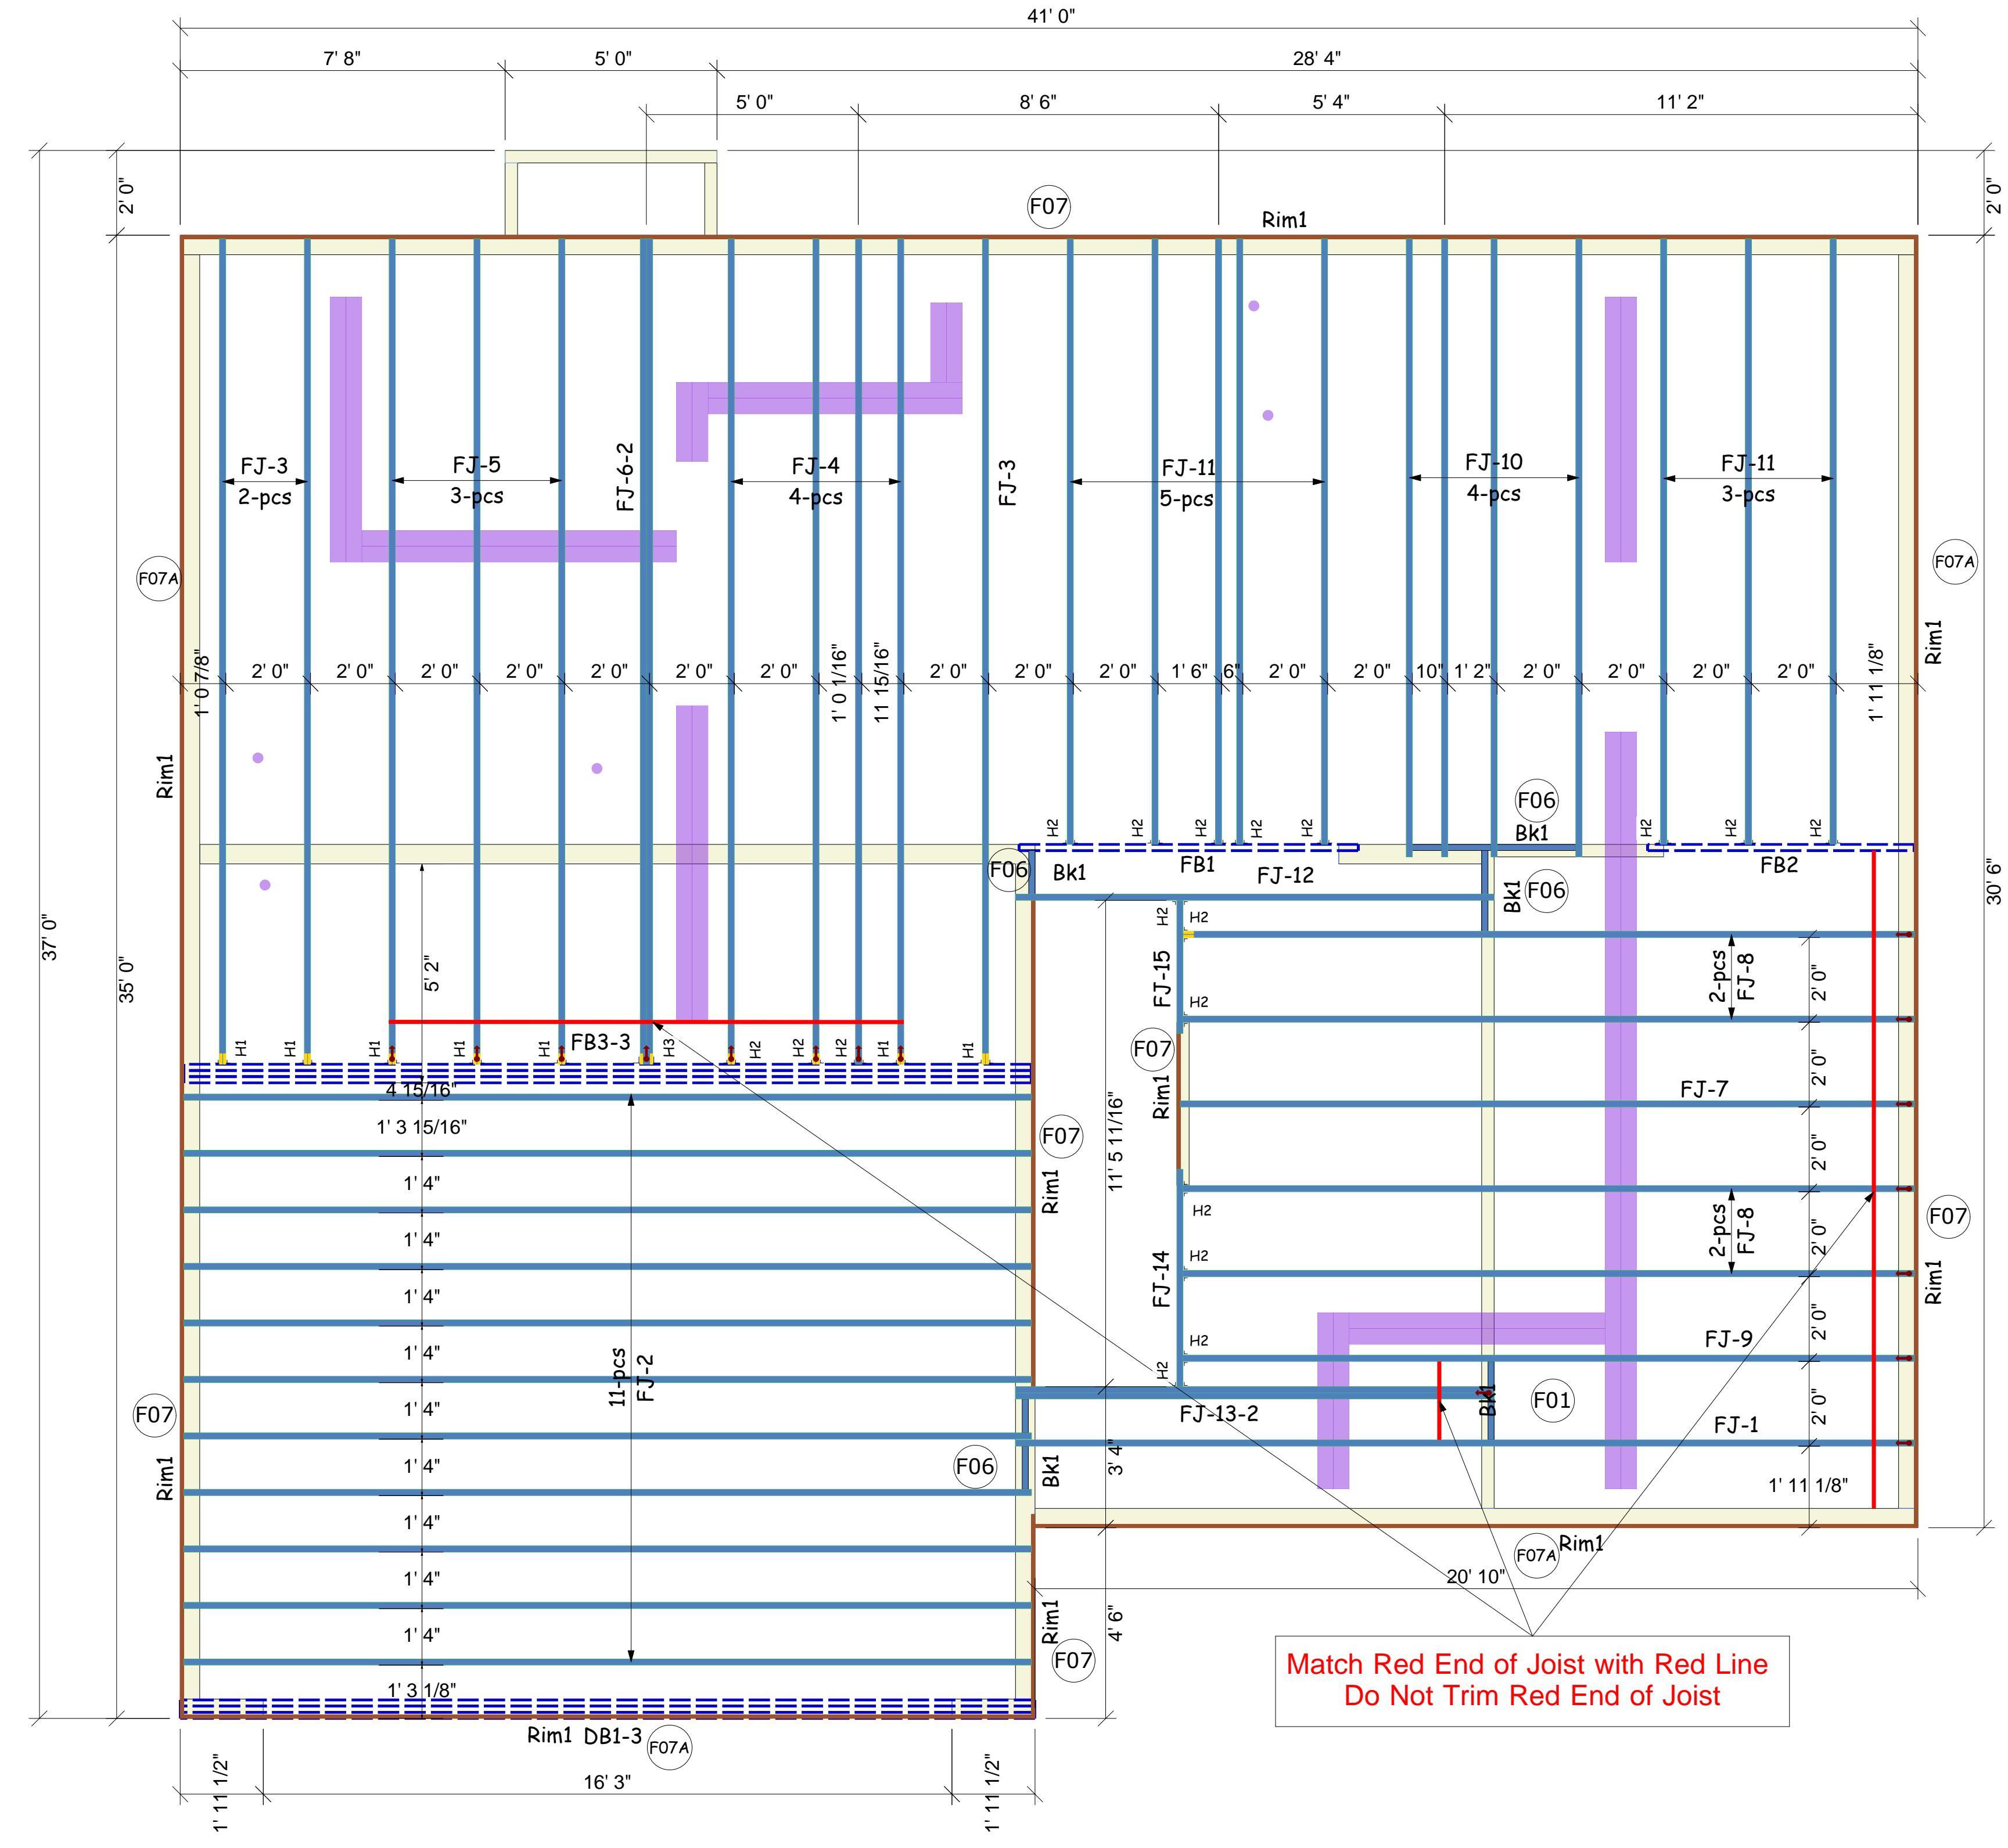

Match Red End of Joist with Red Line
 Do Not Trim Red End of Joist

GENERAL NOTES:
 1.) READ THE INSTALLATION GUIDE BEFORE FRAMING.
 2.) ALL WALLS SHOWN ARE LOAD BEARING UNLESS NOTED OTHERWISE. WALLS NOT SHOWN ARE CONSIDERED NON-LOAD BEARING.
 3.) UNLESS STATED OTHERWISE ALL CEILING & ROOF LOADS BRACE DIRECTLY TO LOAD BEARING WALLS SUPPORTED BY FOUNDATION.
 4.) CONTACT BUILDERS FIRSTSOURCE BEFORE MAKING ANY ALTERATIONS OR ADJUSTMENTS...FAILURE TO DO SO MAY RESULT IN COSTLY REPAIRS.

H & H HOMES
TOPSAIL - SWP-195
 2nd FLOOR EWP PLACEMENT PLAN
 Builders FirstSource, Central Carolina Markets
 DRAWN BY: CORY D DRIETZ DATE: 26DEC17
 SCALE: NOT TO SCALE JOB NUMBER:

MINIMUM DESIGN DATA
 LIVE LOAD 40 PSF
 DEAD LOAD 10 PSF
 TOTAL LOAD 50 PSF
 DOL = 100%
 DEFLECTION CRITERIA L/480 (MINIMUM)
 ARCHITECTURAL PLAN DATE XX-XX-XX
 REVISED ARCH. PLAN DATE
 1-27-17
 Sheet 2 of 2