

VICINITY MAP  
NOT TO SCALE

OPEN SPACE  
MAP NO. 2021-373


CURVE	ARC	RADIUS	CHORD LENGTH	CHORD BEARING
C1	61.98	205.00	61.74	S 35° 39' 41" E

LEGEND:



- IRON PIPE FOUND
- IRON PIPE FOUND
- ⊠ POWER TRANSFORMER
- ⊏ WATER METER
- ⊞ UTILITY PEDESTAL

GENERAL NOTES:

1. ALL DISTANCES ARE HORIZONTAL GROUND DISTANCES.
2. AREA COMPUTED BY COORDINATE METHOD.
3. ANY DRAINAGEWAYS OR BODIES OF WATER SHOWN HEREON AND/OR ADJACENT TO THIS SITE MAY CREATE ADDITIONAL BUFFERS CLAIMED BY THE STATE OF NORTH CAROLINA OR OTHER REGULATORY AGENCY.
4. HALCYON HOMES LLC ASSUMES ANY/ALL LIABILITY FOR SETBACK VIOLATIONS.
5. BUILDER MUST VERIFY HOUSE DIMENSIONS PRIOR TO FIELD STAKING.

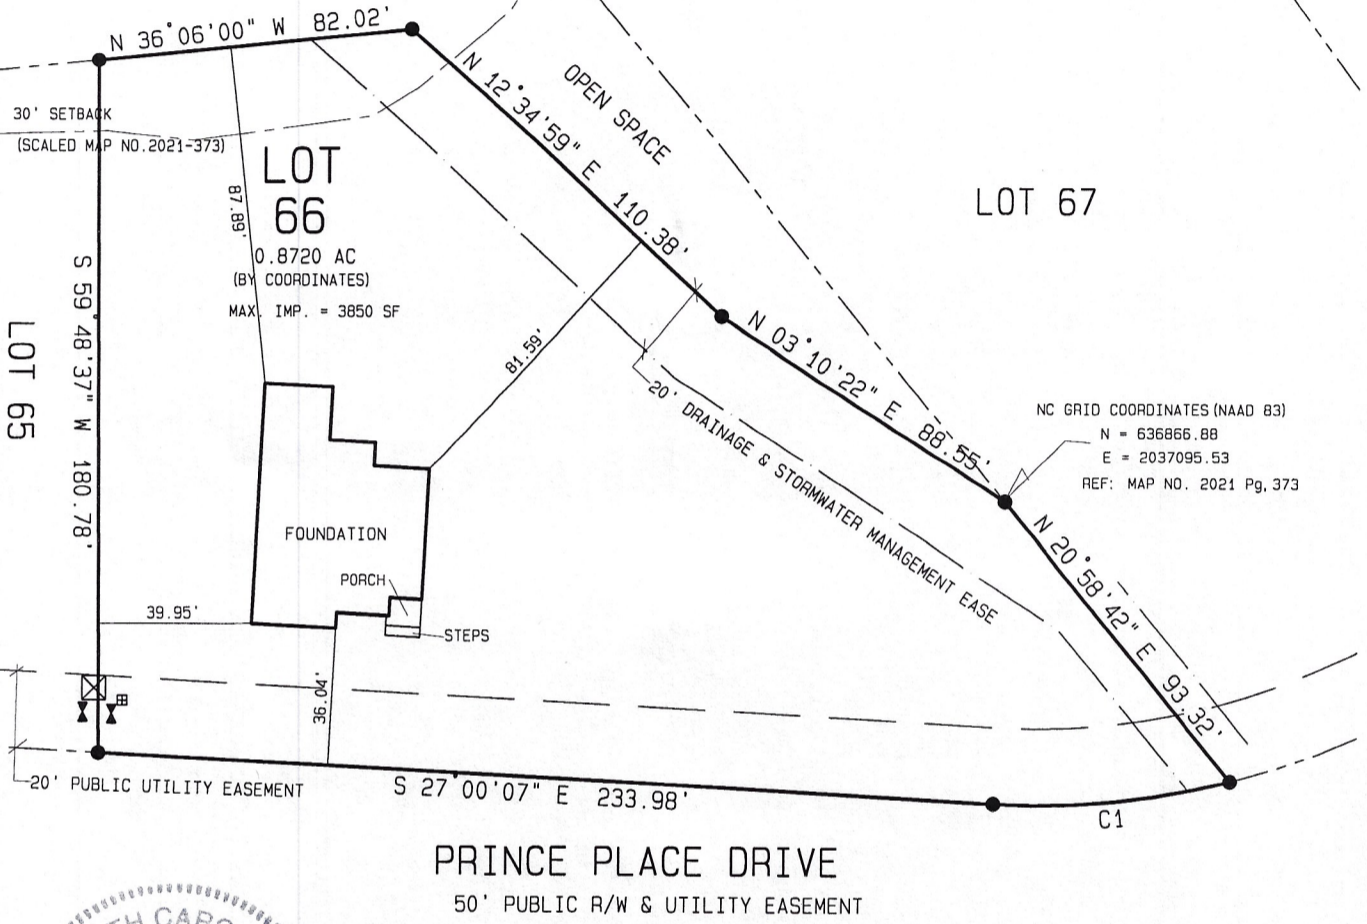

NC GRID COORDINATES (NAAD 83)  
N = 636866.88  
E = 2037095.53  
REF: MAP NO. 2021 Pg. 373

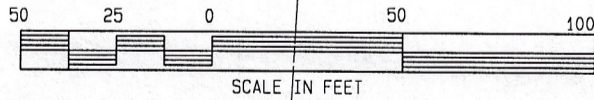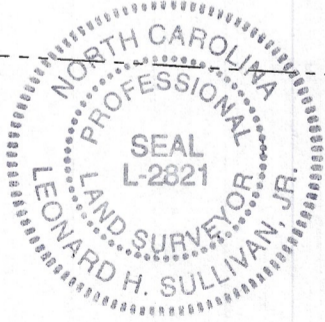

132 PRINCE PLACE DRIVE

MAP 2021 PAGE 373 DEED BOOK 4054 PAGE 50 \* NOT FOR RECORDATION \*  
LOT 66 PHASE 1 PRINCE PLACE SUBDIVISION

I, LEONARD H. SULLIVAN JR., DO HEREBY CERTIFY THAT THIS PLAT WAS DRAWN UNDER MY SUPERVISION FROM AN ACTUAL SURVEY MADE UNDER MY SUPERVISION USING REFERENCES SHOWN HEREON; THAT THE BOUNDARIES NOT SURVEYED ARE SHOWN AS BROKEN LINES PLOTTED FROM INFORMATION SHOWN HEREON; THAT THE RATIO OF PRECISION AS CALCULATED IS 1:10,000; THAT THIS PLAT MEETS THE STANDARDS OF PRACTICE FOR LAND SURVEYING IN NORTH CAROLINA (21 NCAC 56, 1600). WITNESS MY ORIGINAL SIGNATURE, REGISTRATION NUMBER (L-2821) AND SEAL.

ALSO, I CERTIFY THAT THIS SURVEY IS OF AN EXISTING PARCEL OR PARCELS OF LAND AND DOES NOT CREATE A NEW STREET OR CHANGE AN EXISTING STREET.

SRV'D: ALY DRAWN: TAH CHK'D: LHS JOB # 5452921 DATE: 28 FEB. 2022 SCALE: 1" = 50'

SULLIVAN SURVEYING  
LAND SURVEYORS  
1143-D EXECUTIVE CIRCLE  
CARY, NORTH CAROLINA 27511  
TELEPHONE: (919) 469-4738

SURVEY FOR:  
HALCYON HOMES

HECTORS CREEK TOWNSHIP, HARNETT COUNTY, NORTH CAROLINA