


Side-----10'
 Rear-----25'
 Corner-----20'

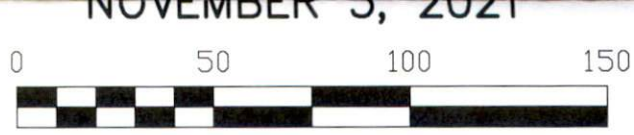

LEGEND:

- FIP..... Found Iron Pipe
- CP Computed Point
- * Control Corner
- FRB..... Found Rebar

PIN: 0588-67-6076.000 PID: 070588 0077 17

PRELIMINARY


Not For Sales, Conveyances, or Recordation

LINE LEGEND:

- Subject Tract Surveyed
- Lines Not Surveyed
- Setback Line
- Surveyed Lines, R/W or Tie Line
- Not to Scale

DRAWN BY:

J. SCOTT WALKER, PLS
 835 ABATTOIR RD, COATS NC 27521
 (910) 897-5753
 This is Not to Be Considered
 a Certified Document

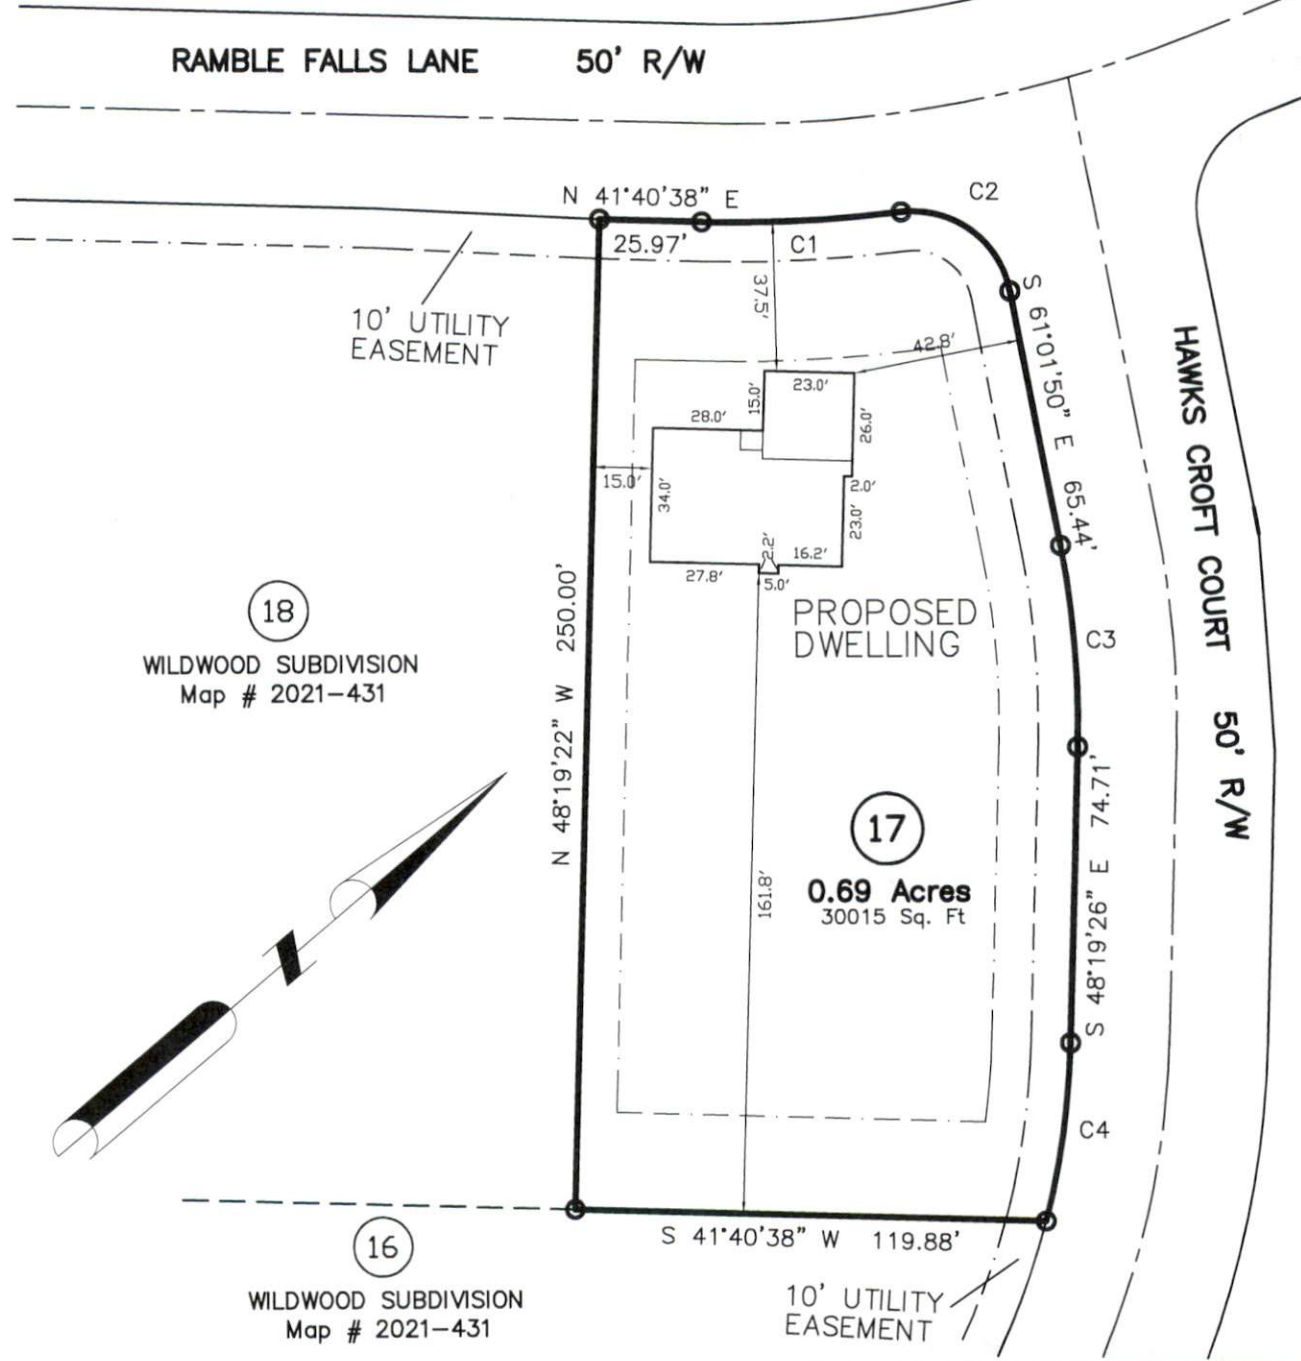

CURVE	ARC LENGTH	RADIUS	DELTA	CHORD BRG	CHORD LENGTH
C1	51.02'	335.00'	8°43'35.97"	N 37°18'50" E	50.97'
C2	37.53'	25.00'	86°01'07.97"	N 75°57'36" E	34.11'
C3	51.01'	230.00'	12°42'23.88"	S 54°40'38" E	50.90'
C4	45.91'	205.00'	12°49'52.22"	S 41°54'30" E	45.81'