

FIP..... Found Iron Pipe
 CP.....Computed Point
 *.....Control Corner
 FRB..... Found Rebar

1" = 50'
 PIN: 0588-67-3291.000 PID: 070588 0077 04



PRELIMINARY

Not For Sales, Conveyances, or Recordation

LINE LEGEND:

- Subject Tract Surveyed
- Lines Not Surveyed
- Setback Line
- Surveyed Lines, R/W or Tie Line
- Not to Scale

DRAWN BY:
J. SCOTT WALKER, PLS
 835 ABATTOIR RD, COATS NC 27521
 (910) 897-5753
 This is Not to Be Considered
 a Certified Document

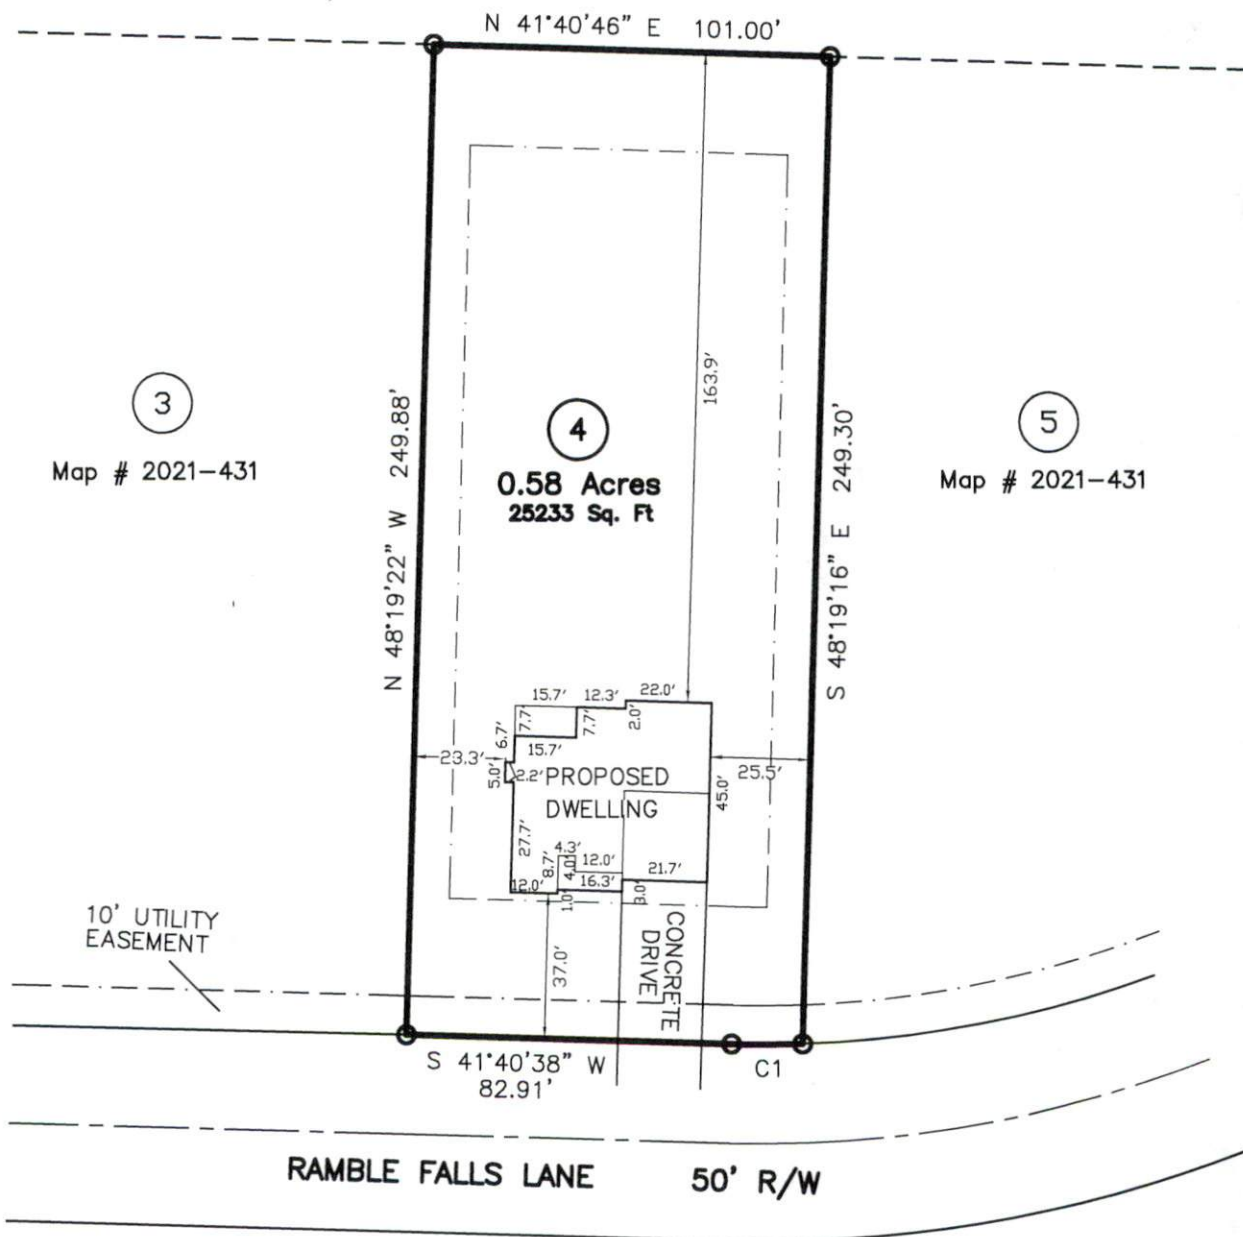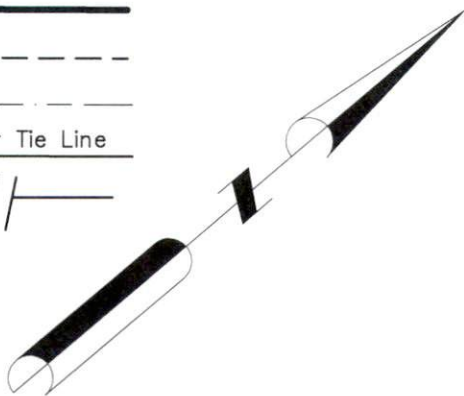

CURVE	ARC LENGTH	RADIUS	DELTA	CHORD BRG	CHORD LENGTH
C1	18.10'	285.00'	3°38'18.65"	N 39°51'29" E	18.10'

1773-4S