

FIP..... Found Iron Pipe  
 CP ..... Computed Point  
 \* ..... Control Corner  
 FRB..... Found Rebar

1" = 50'  
 PIN: 0588-67-6531.000 PID: 070588 0077 07

# PRELIMINARY

Not For Sales, Conveyances, or Recordation

## LINE LEGEND:

- Subject Tract Surveyed
- Lines Not Surveyed
- Setback Line
- Surveyed Lines, R/W or Tie Line
- Not to Scale


DRAWN BY:

**J. SCOTT WALKER, PLS**

835 ABATTOIR RD, COATS NC 27521

(910) 897-5753

This is Not to Be Considered  
 a Certified Document

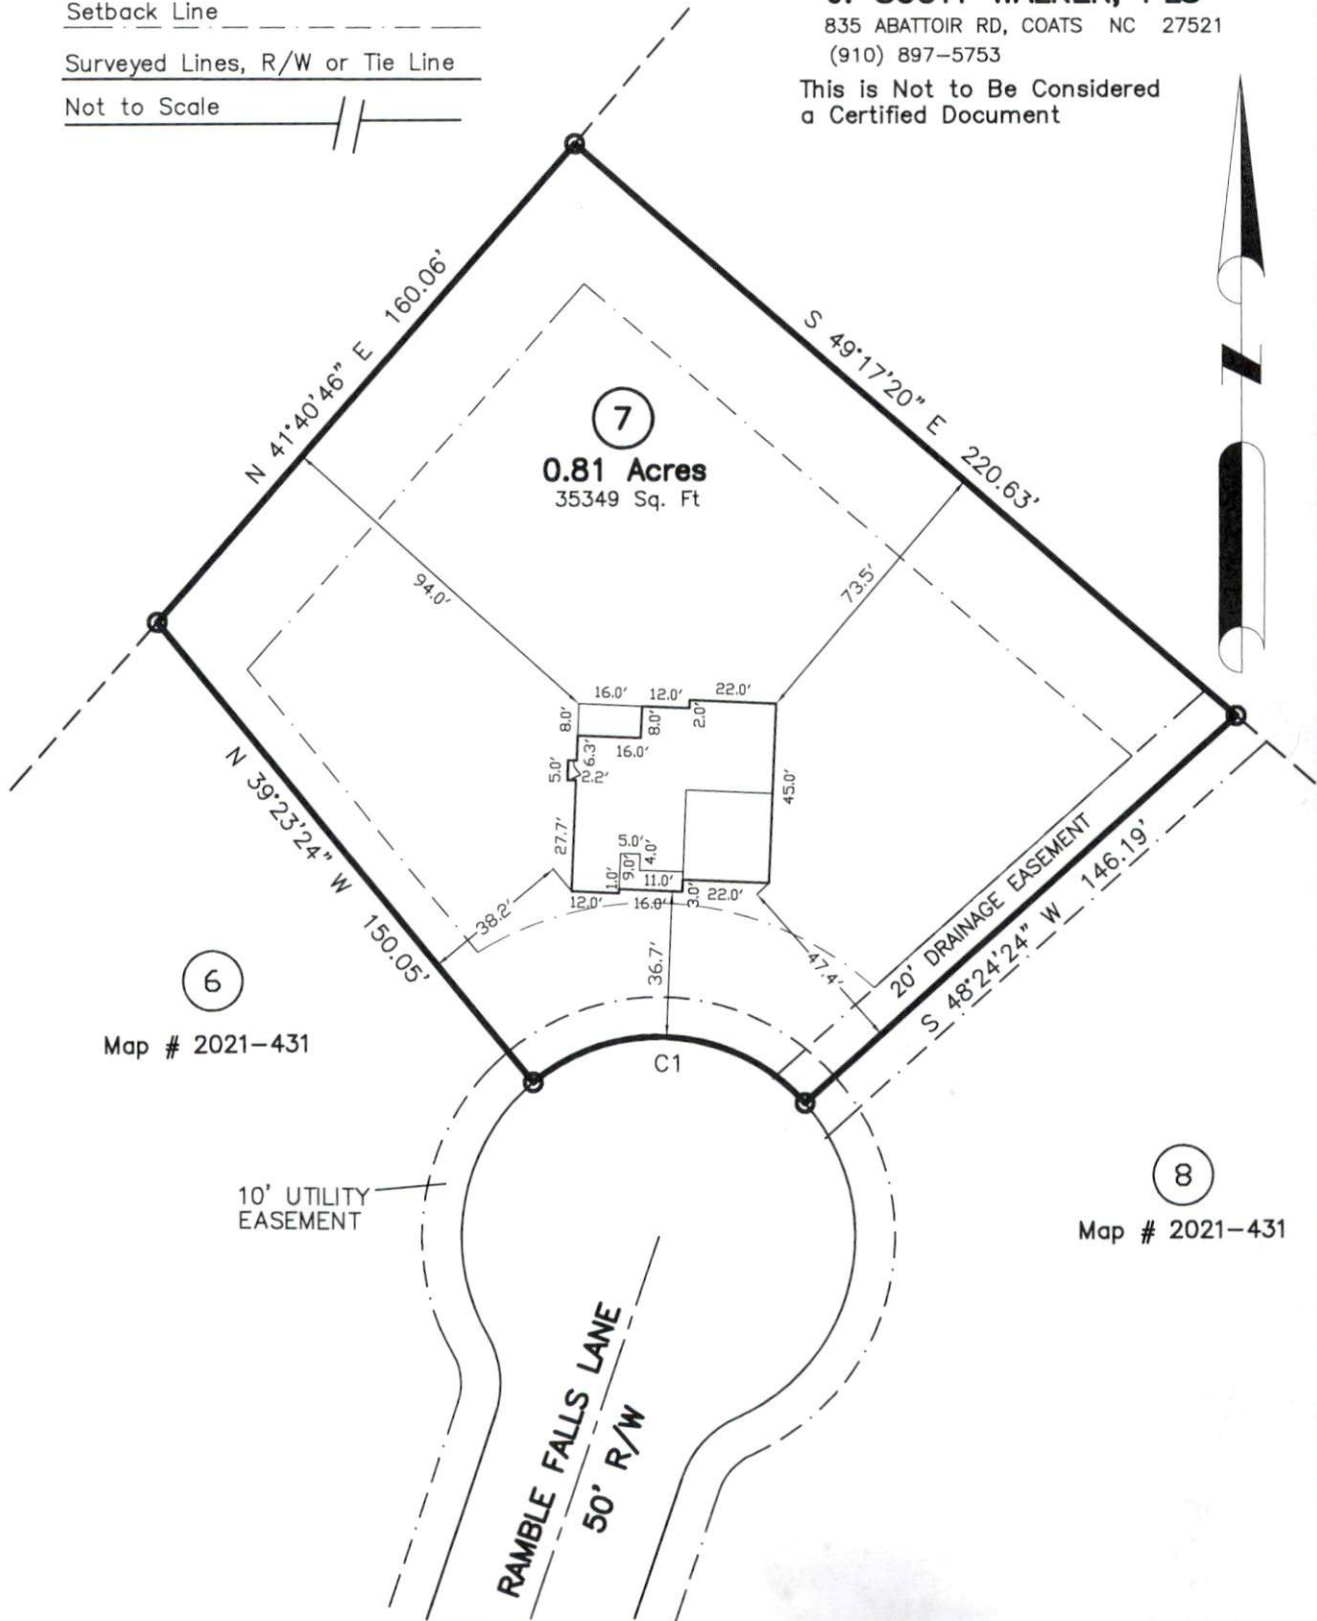

Map # 2021-431

Map # 2021-431

1773-7S

CURVE	ARC LENGTH	RADIUS	DELTA	CHORD BRG	CHORD LENGTH
C1	76.62'	50.00'	87°47'58.95"	N 85°29'30" W	69.34'