

LEGEND:

- FIP Found Iron Pipe
- CP Computed Point
- * Control Corner
- FRB Found Rebar

1" = 60'

PIN: 0588-67-7334.000 PID: 070588 0077 08

PRELIMINARY

Not For Sales, Conveyances, or Recordation

LINE LEGEND:

- Subject Tract Surveyed
- Lines Not Surveyed
- Setback Line
- Surveyed Lines, R/W or Tie Line
- Not to Scale


DRAWN BY:

J. SCOTT WALKER, PLS

835 ABATTOIR RD, COATS NC 27521

(910) 897-5753

This is Not to Be Considered
a Certified Document

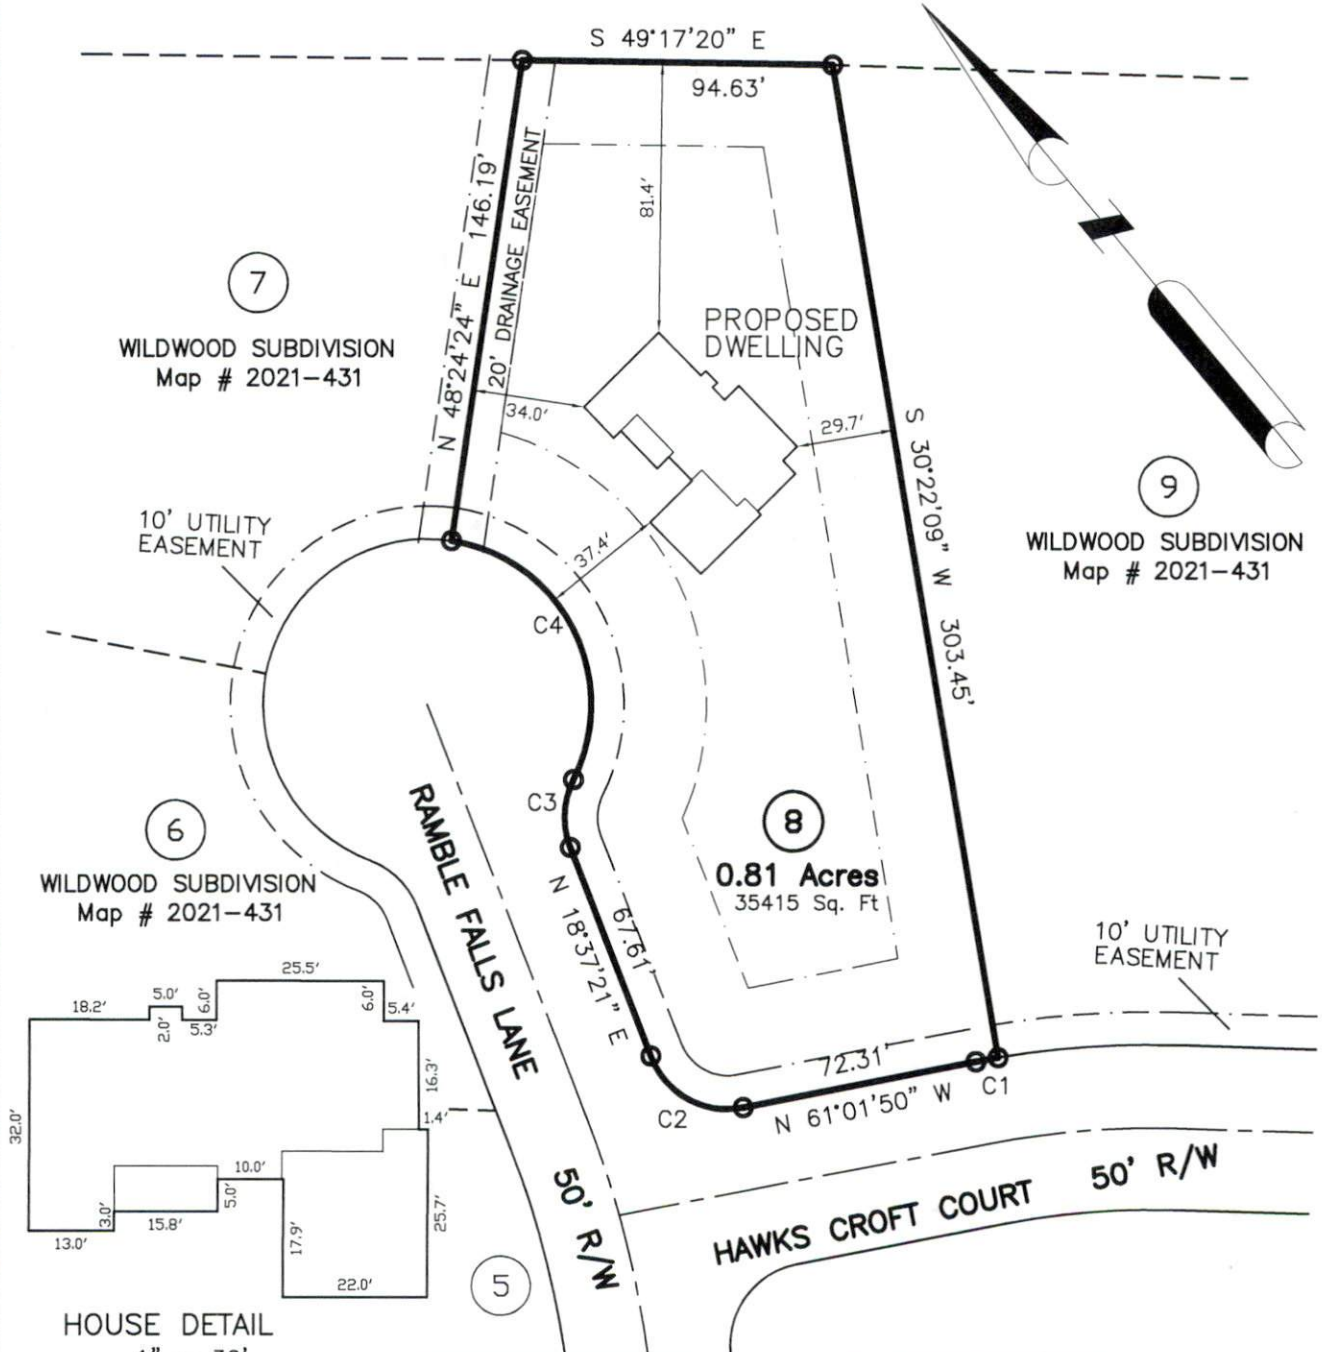

| CURVE | ARC LENGTH | RADIUS | DELTA | CHORD BRG | CHORD LENGTH |
|-------|------------|---------|---------------|---------------|--------------|
| C1 | 6.84' | 280.00' | 1°23'59.24" | N 60°19'50" W | 6.84' |
| C2 | 34.76' | 25.00' | 79°39'11.00" | N 21°12'15" W | 32.02' |
| C3 | 21.03' | 25.00' | 48°11'22.87" | N 42°43'02" E | 20.41' |
| C4 | 94.60' | 50.00' | 108°24'14.39" | N 12°36'37" E | 81.11' |

1773-8S