

132  
0.508 A.C.


**DONATELLA WAY**

**HUNTING WOOD DRIVE**


BUILDING SETBACK CHART	
FRONT	30' MIN.
SIDE	10' MIN. (20' CORNER)
REAR	20' MIN.
IMPERVIOUS	1,847 S.F. (8%)

RYAN HOMES—RLH AREA CALCULATIONS	
DRIVEWAY	616 SF
LEADWALK	28 SF
PUBLIC WALK	1,204 SF
SOD	21,869 SF
WHC	48 LF
SHC	46 LF
PATIO	120 SF
HSE FACING	EAST

- LEGEND**
- ⊗ ELEC. METER
  - ⊙ A/C UNIT

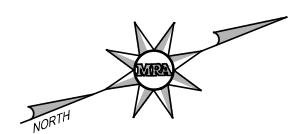

**BUILDER**  
RYAN HOMES  
5734 TRINITY ROAD, SUITE 200  
RALEIGH, NC 27607  
PHONE: 919-233-0793

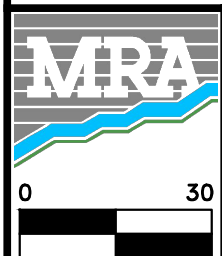

**MORRIS & RITCHE ASSOCIATES OF NC, PC**  
ENGINEERS, ARCHITECTS, PLANNERS, SURVEYORS AND LANDSCAPE ARCHITECTS  
5605 CHAPEL HILL ROAD, SUITE 112  
RALEIGH, NC 27607 PHONE:  
984-200-2103  
FIRM LICENSES C-4182 & G-492  
  
www.mragta.com

SITE PLAN  
FOR  
**QUAIL GLEN**  
PHASE 6  
**LOT 132 DONATELLA WAY**  
BLACK RIVER TOWNSHIP  
HARNETT COUNTY NORTH CAROLINA

SCALE: 1"=30'    DATE: SEPTEMBER 9, 2021    DRAWN BY: JOE C.    DESIGN BY: JOE C.    REVIEW BY: DARYN A.    JOB NO.: 20314