

| BUILDING SETBACK CHART | |
|------------------------|-----------------------|
| FRONT | 30' MIN. |
| SIDE | 10' MIN. (20' CORNER) |
| REAR | 20' MIN. |
| IMPERVIOUS | 2,036 S.F. (13%) |


| RYAN HOMES—RLH AREA CALCULATIONS | |
|-------------------------------------|-----------|
| DRIVEWAY | 997 SF |
| LEADWALK | 25 SF |
| PUBLIC WALK | N/A SF |
| SOD | 14,264 SF |
| WHC | 41 LF |
| SHC | 38 LF |
| PATIO | 120 SF |
| HSE FACING | NORTH |

LEGEND

- ELEC. METER
- A/C UNIT



BUILDER
 RYAN HOMES
 5734 TRINITY ROAD, SUITE 200
 RALEIGH, NC 27607
 PHONE: 919-233-0793

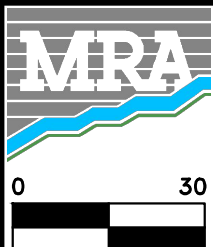

MORRIS & RITCHIE ASSOCIATES OF NC, PC
 ENGINEERS, ARCHITECTS, PLANNERS, SURVEYORS AND LANDSCAPE ARCHITECTS
 5605 CHAPEL HILL ROAD, SUITE 112
 RALEIGH, NC 27607 PHONE:
 984-200-2103
 FIRM LICENSES C-4182 & G-492

www.mragta.com

SITE PLAN
 FOR
QUAIL GLEN
 PHASE 6
 LOT 143 HUNTING WOOD DRIVE
 BLACK RIVER TOWNSHIP
 HARNETT COUNTY NORTH CAROLINA

SCALE: 1"=30'

DATE: SEPTEMBER 13, 2021

DRAWN BY: JOE C.

DESIGN BY: JOE C.

REVIEW BY: DARYN A.

JOB NO.: 20314