
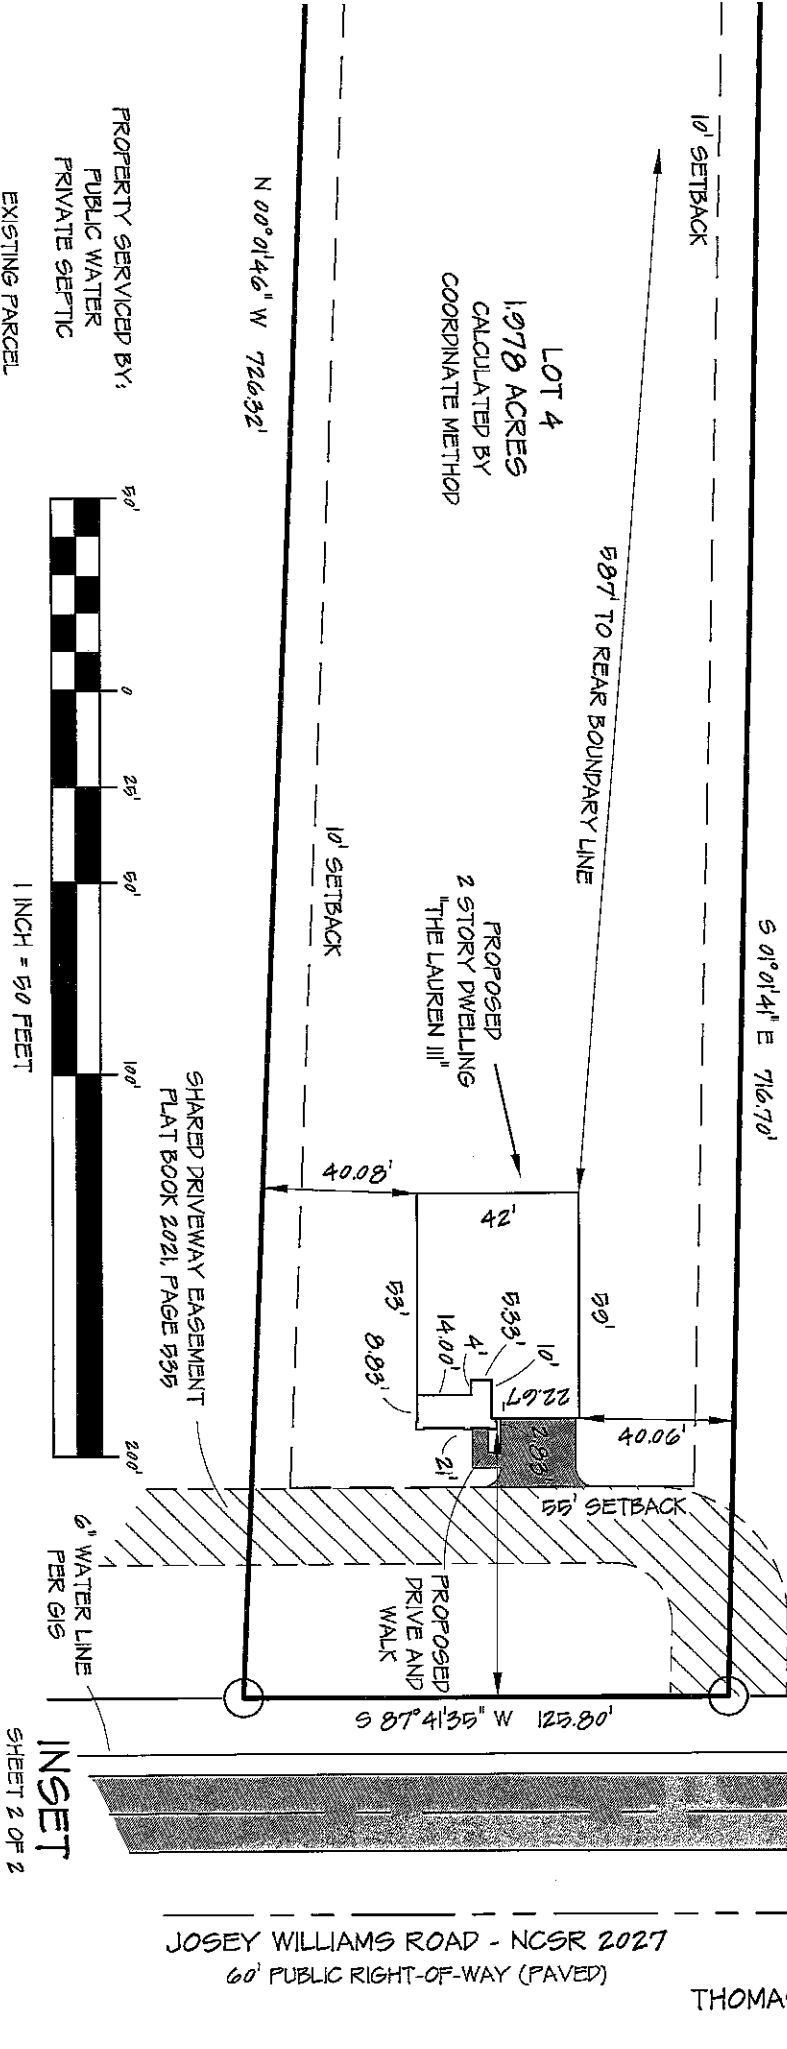
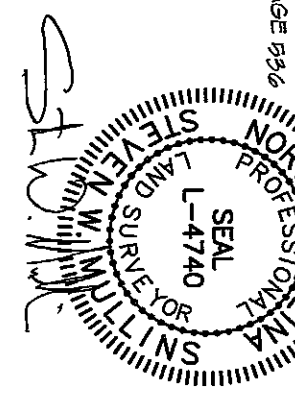
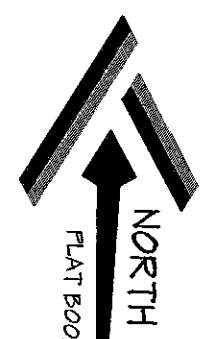


NOT FOR RECORDATION

FURTHER CERTIFY THAT THE PROPERTY SHOWN HEREON IS NOT LOCATED IN A SPECIAL FLOOD HAZARD AREA AS DETERMINED BY THE FEDERAL EMERGENCY MANAGEMENT AGENCY.

FLOOD ZONE HAZARD ZONE: X
 MAP: 3720056400K - PANEL: 0564
 EFFECTIVE: 1 MAY 2007

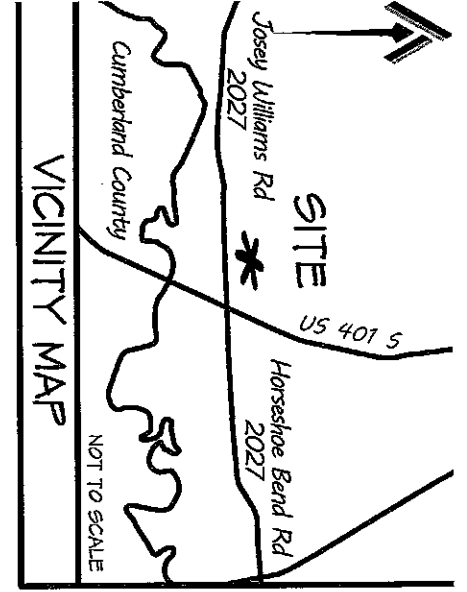

CITY LIMITS: NONE		COUNTY: HARRETT	
STATE: NORTH CAROLINA		TOWNSHIP: STEWART'S CREEK	
P.N.: 0565-62-4397000		DATE: 23 NOVEMBER 2021	

DRAWN BY: SWM		CHECKED BY: SWM 2	
SCALE: 1" = 50'		PROJECT: 21-107	

CURRENT OWNER:		REVISIONS:	
LOT 4 THOMAS BLUFF JOSEY WILLIAMS ROAD			
BLACKSTONE SOLUTIONS, INC. P.O. BOX 427 MAMERS, NC 27552			

ATLAS Surveying & Mapping

PROFESSIONALLY SURVEYED BY:

ATLAS SURVEYING AND MAPPING

1503 OLD CARBONTON ROAD
 SANFORD, NC 27330
 910 478-3045
 FIRM: 1458

ATLASURVEYINGANDMAPPING@GMAIL.COM

JOSEY WILLIAMS ROAD - NCSR 2027
 60' PUBLIC RIGHT-OF-WAY (PAVED)
 THOMAS BLUFF

SHEET 2 OF 2