

Builders FirstSource

Boise Cascade
www.bldr.com

1135 ROBESON STREET
FAYETTEVILLE, NC 28305
V (910) 485-1111


7601 BOEING DRIVE
GREENSBORO, NC 27409
V (336) 884-5454

3189 NC HIGHWAY 5
ABERDEEN NC 28315
V (910) 944-2516

This layout and associated materials list has been prepared based on project plans and/or information provided to Builders FirstSource (BFS). It remains the responsibility of the builder, architect, designer, or other responsible persons to review this information to assure that it is appropriate, accurate, complete and complies with applicable building codes.

GENERAL NOTES:

- 1.) READ THE INSTALLATION GUIDE BEFORE FRAMING.
- 2.) ALL WALLS SHOWN ARE LOAD BEARING UNLESS NOTED OTHERWISE. WALLS NOT SHOWN ARE CONSIDERED NON-LOAD BEARING.
- 3.) UNLESS STATED OTHERWISE ALL CEILING & ROOF LOADS BRACE DIRECTLY TO LOAD BEARING WALLS SUPPORTED BY FOUNDATION.
- 4.) CONTACT BUILDERS FIRSTSOURCE BEFORE MAKING ANY ALTERATIONS OR ADJUSTMENTS...FAILURE TO DO SO MAY RESULT IN COSTLY REPAIRS.

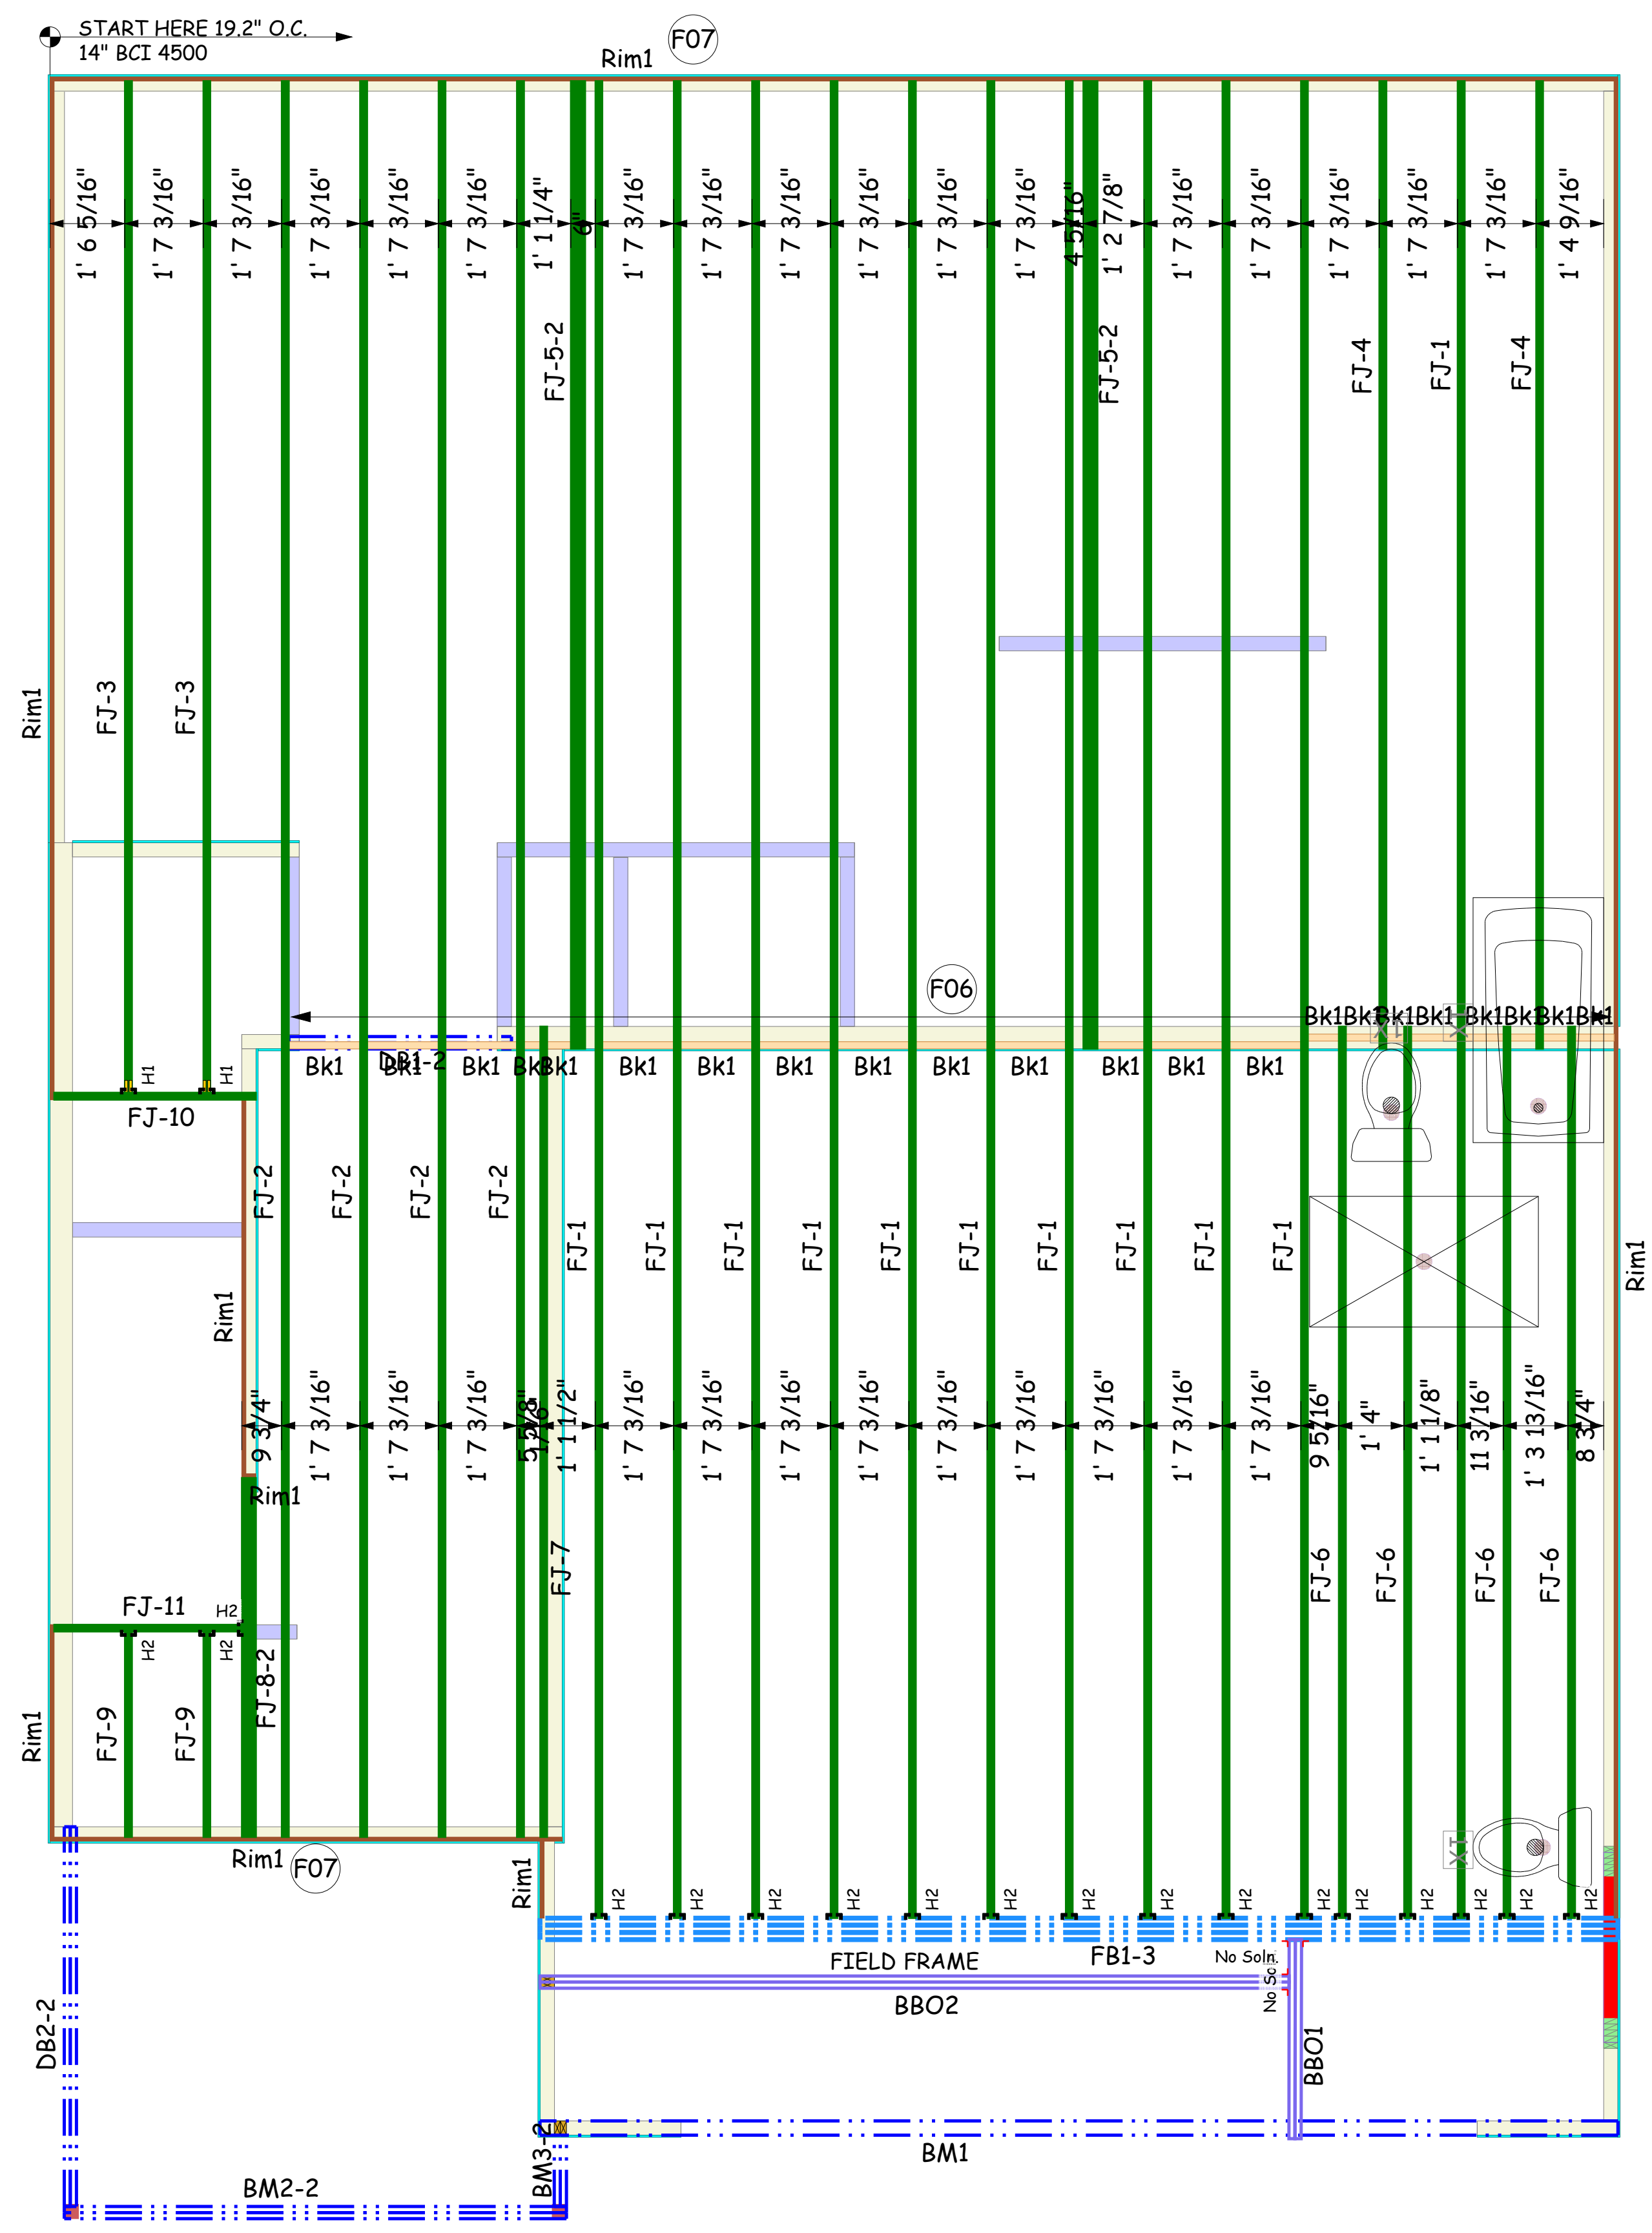

| Products | | | | | |
|----------|------------|-------------------------------------|-------|---------|----------|
| PlotID | Length | Product | Plies | Net Qty | Fab Type |
| FJ-1 | 37' 6" | 14" BCI® 4500s-1.8 | 1 | 11 | MFD |
| FJ-2 | 35' 10" | 14" BCI® 4500s-1.8 | 1 | 4 | MFD |
| FJ-3 | 20' 7 3/4" | 14" BCI® 4500s-1.8 | 1 | 2 | MFD |
| FJ-4 | 19' 9" | 14" BCI® 4500s-1.8 | 1 | 2 | MFD |
| FJ-5-2 | 19' 9" | 14" BCI® 4500s-1.8 | 2 | 4 | MFD |
| FJ-6 | 18' 2 1/2" | 14" BCI® 4500s-1.8 | 1 | 4 | MFD |
| FJ-7 | 16' 6 1/2" | 14" BCI® 4500s-1.8 | 1 | 1 | MFD |
| FJ-8-2 | 7' 4" | 14" BCI® 4500s-1.8 | 2 | 2 | FF |
| FJ-9 | 4' 2 1/2" | 14" BCI® 4500s-1.8 | 1 | 2 | MFD |
| FJ-10 | 4' 1 1/2" | 14" BCI® 4500s-1.8 | 1 | 1 | FF |
| FJ-11 | 3' 10" | 14" BCI® 4500s-1.8 | 1 | 1 | FF |
| FB1-3 | 22' 0" | 1-3/4" x 24" VERSA-LAM® 2.0 3100 SP | 3 | 3 | FF |
| Rim1 | 12' 0" | 1" x 14" BC RIM BOARD OSB | 1 | 10 | FF |
| Bk1 | 23' 0" | 14" BCI® 4500s-1.8 | 1 | 1 | FF |

| Hangers | | | |
|---------|-----|---------|-------------|
| PlotID | Qty | Manuf | Product |
| H1 | 2 | Simpson | HU 14 |
| H2 | 18 | Simpson | IUS 1.81/14 |

H&H

KENZIE

EWP PLACEMENT PLAN

Builders FirstSource, Central Carolina Markets

DRAWN BY: AJ Napier DATE: 8/11/2020

SCALE: NTS JOB NUMBER:

MINIMUM DESIGN DATA

LIVE LOAD 40 PSF
DEAD LOAD 10 PSF

TOTAL LOAD 50 PSF

DOL = 100%

DEFLECTION CRITERIA
L/480 (MINIMUM)

ARCHITECTURAL PLAN DATE
XX-XX-XX

REVISED ARCH. PLAN DATE
XX-XX-XX

XXXXXX

Sheet
1 OF 1

