

HUNTING WOOD DRIVE

15,100 S.F.
(146)


#190
0.347 A.C.
(147)

15,378 S.F.
(148)


FRONT	30' MIN.
SIDE	10' MIN. (20' CORNER)
REAR	20' MIN.
IMPERVIOUS	1,846 S.F. (12%)

DRIVEWAY	616 SF
LEADWALK	28 SF
PUBLIC WALK	N/A SF
SOD	13,724 SF
WHC	44 LF
SHC	42 LF
PATIO	120 SF
HSE FACING	NORTH

- LEGEND**
- ELEC. METER
 - A/C UNIT

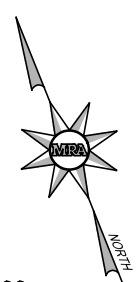

BUILDER
RYAN HOMES
5734 TRINITY ROAD, SUITE 200
RALEIGH, NC 27607
PHONE: 919-233-0793

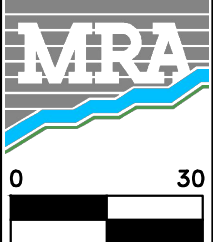

MORRIS & RITCHE ASSOCIATES OF NC, PC
ENGINEERS, ARCHITECTS, PLANNERS, SURVEYORS AND LANDSCAPE ARCHITECTS
5605 CHAPEL HILL ROAD, SUITE 112
RALEIGH, NC 27607 PHONE:
984-200-2103
FIRM LICENSES C-4182 & G-492

www.mragta.com

SITE PLAN
FOR
QUAIL GLEN
PHASE 6A
LOT 147 #190 HUNTING WOOD DRIVE
BLACK RIVER TOWNSHIP
HARNETT COUNTY NORTH CAROLINA

SCALE: 1"=30' DATE: NOVEMBER 9, 2021 DRAWN BY: JOE C. DESIGN BY: JOE C. REVIEW BY: DARYN A. JOB NO.: 20314