

Reaction Summary of Order


















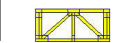


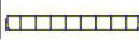





ROOF & FLOOR TRUSSES & BEAMS
 Reilly Road Industrial Park P.O. Box 40408
 Fayetteville, N.C. 28309 (910) 864-TRUS

REQ. QUOTE DATE	/ /	ORDER #	J0322-1086
ORDER DATE	03/01/22	QUOTE #	
DELIVERY DATE	/ /	CUSTOMER ACCT #	000030
DATE OF INVOICE	/ /	CUSTOMER PO #	
ORDERED BY	Brady Rufenacht	INVOICE #	
COUNTY	Johnston	TERMS	Net 10 Days
SUPERINTENDANT	Justin Thomas	SALES REP	Anthony Williams
JOBSITE PHONE #	(910) 759-1307	SALES AREA	Anthony Williams

SHEET	Watermark Homes, Inc. 196 Annette Drive Benson, NC 27504 (919) 938-8194	JOB NAME: Lot 35 Oak Haven MODEL: Floor TAG: The Ginkgo III DELIVERY INSTRUCTIONS:	LOT # 35 SUBDIV: Oak Haven JOB CATEGORY:
	Watermark Homes Lot 35 Oak Haven Benson, NC	SPECIAL INSTRUCTIONS:	PLAN SEAL DATE: BY DATE

BUILDING DEPARTMENT Roof Order	OVERHANG INFO	HEEL HEIGHT	00-04-05	REQ. LAYOUTS	REQ. ENGINEERING	QUOTE	/ /
	END CUT	RETURN				LAYOUT	/ /
	PLUMB		GABLE STUDS	24 IN. OC	JOBSITE	1	CUTTING

FLOOR TRUSSES	LOADING INFORMATION	TCLL-TCDL-BCLL-BCDL	STRESS INCR.	FLOOR TRUSS SPACING: 24.0 IN. O.C. (TYP.)
		40.0,10.0,0.0,5.0	1.00	

FLOOR PROFILE	QTY PLY	DEPTH ID	BASE SPAN	O/A SPAN	END TYPE		INT BEARING		REACTIONS				
					LEFT	RIGHT	SIZE	LOCATION					
	1	01-04-00 F01	23-11-08	23-11-08					Joint 19 261.2 lbs. 186.7 lbs.	Joint 22 447.0 lbs. 373.1 lbs.	Joint 23 213.8 lbs. 116.7 lbs.	Joint 24 183.0 lbs. 37.3 lbs.	Joint 25 160.3 lbs. 41.4 lbs.
	4	01-04-00 F02	31-07-08	31-07-08					Joint 21 -27.4 lbs. -460.9 lbs.	Joint 22 1092.8 lbs. 674.3 lbs.	Joint 25 1740.3 lbs. 803.5 lbs.	Joint 35 975.5 lbs. 254.0 lbs.	
	5	01-04-00 F04	31-11-00	31-11-00					Joint 22 549.3 lbs. -21.8 lbs.	Joint 27 2105.2 lbs. 1094.9 lbs.	Joint 37 970.4 lbs. 241.7 lbs.		
	8	01-04-00 F05	17-10-00	17-10-00					Joint 14 960.8 lbs. 483.4 lbs.	Joint 22 960.8 lbs. 483.4 lbs.			
	1	01-04-00 F06	17-10-00	17-10-00					Joint 15 1118.3 lbs. 830.8 lbs.	Joint 23 987.5 lbs. 510.0 lbs.			
	4	01-04-00 F07	03-01-00	03-01-00					Joint 4 155.8 lbs.	Joint 6 155.8 lbs.			
	1	01-04-00 FKW1	11-11-08	11-11-08					Joint 11 54.0 lbs.	Joint 12 139.9 lbs.	Joint 13 148.6 lbs.	Joint 14 146.2 lbs.	Joint 15 146.8 lbs.
	1	01-04-00 FKW2	17-10-00	17-10-00					Joint 17 4.2 lbs.	Joint 18 99.0 lbs.	Joint 19 153.1 lbs.	Joint 20 145.0 lbs.	Joint 21 147.1 lbs.

ITEMS

QTY	ITEM TYPE	SIZE	LENGTH FT-IN-16	PART NUMBER	NOTES
-----	-----------	------	--------------------	-------------	-------

Reaction Summary of Order



ROOF & FLOOR
TRUSSES & BEAMS

Reilly Road Industrial Park P.O. Box 40408
Fayetteville, N.C. 28309 (910) 864-TRUS

REQ. QUOTE DATE	/ /	ORDER #	J0322-1086
ORDER DATE	03/01/22	QUOTE #	
DELIVERY DATE	/ /	CUSTOMER ACCT #	000030
DATE OF INVOICE	/ /	CUSTOMER PO #	
ORDERED BY	Brady Rufenacht	INVOICE #	
COUNTY	Johnston	TERMS	Net 10 Days
SUPERINTENDANT	Justin Thomas	SALES REP	Anthony Williams
JOBSITE PHONE #	(910) 759-1307	SALES AREA	Anthony Williams

SOLD TO	Watermark Homes, Inc. 196 Annettte Drive Benson, NC 27504 (919) 938-8194	JOB NAME: Lot 35 Oak Haven		LOT # 35	SUBDIV: Oak Haven
	SHIPP TO	Watermark Homes Lot 35 Oak Haven Benson, NC	MODEL: Floor	TAG: The Ginkgo III	JOB CATEGORY:
DELIVERY INSTRUCTIONS:					
SPECIAL INSTRUCTIONS:					
PLAN SEAL DATE:					
BY DATE					

BUILDING DEPARTMENT Roof Order	OVERHANG INFO	HEEL HEIGHT	00-04-05	REQ. LAYOUTS	REQ. ENGINEERING	QUOTE	/ /
	END CUT	RETURN				LAYOUT	/ /
	PLUMB		GABLE STUDS	24 IN. OC	JOBSITE 1	JOBSITE 1	CUTTING

ITEMS

QTY	ITEM TYPE	SIZE	LENGTH FT-IN-16	PART NUMBER	NOTES
3	Hangers, USP	HUS 410			SIMPSON (HUS410)
2	LVL Beams (Sized)	LVL, 1-3/4" x 9-1/4" (S)	13-00-00		GDH-9
3	LVL Beams (Sized)	LVL, 1-3/4" x 11-7/8" (S)	19-00-00		BM1
2	LVL Beams (Sized)	LVL, 1-3/4" x 11-7/8" (S)	06-00-00		SLDRHD
2	LVL Beams (Sized)	LVL, 1-3/4" x 16" (S)	20-00-00		GDH
2	LVL Beams (Sized)	LVL, 1-3/4" x 16" (S)	07-00-00		BM4
2	LVL Beams (Sized)	LVL, 1-3/4" x 16" (S)	22-00-00		BM3
6	Hangers, USP	MSH422			SIMPSON (THA422)