


NOTES:

- PORCHES AND GARAGES ARE OMITTED PER NFPA 13D (2013) 8.3.4
- CLOSETS 24 SQ. FT. OR LESS IN AREA ARE UNSPRINKLERED PER NFPA 13D (2013) 8.3.3; WALLS AND CEILING TO BE SURFACED WITH NONCOMBUSTIBLE OR LIMITED COMBUSTIBLE MATERIAL AS DEFINED BY NFPA 220
- BATHROOMS 55 SQ. FT. OR LESS IN AREA ARE UNSPRINKLERED PER NFPA 13D (2013) 8.3.2


SPRINKLER LEGEND

- NO HEADS REQUIRED
- REMOTE AREA

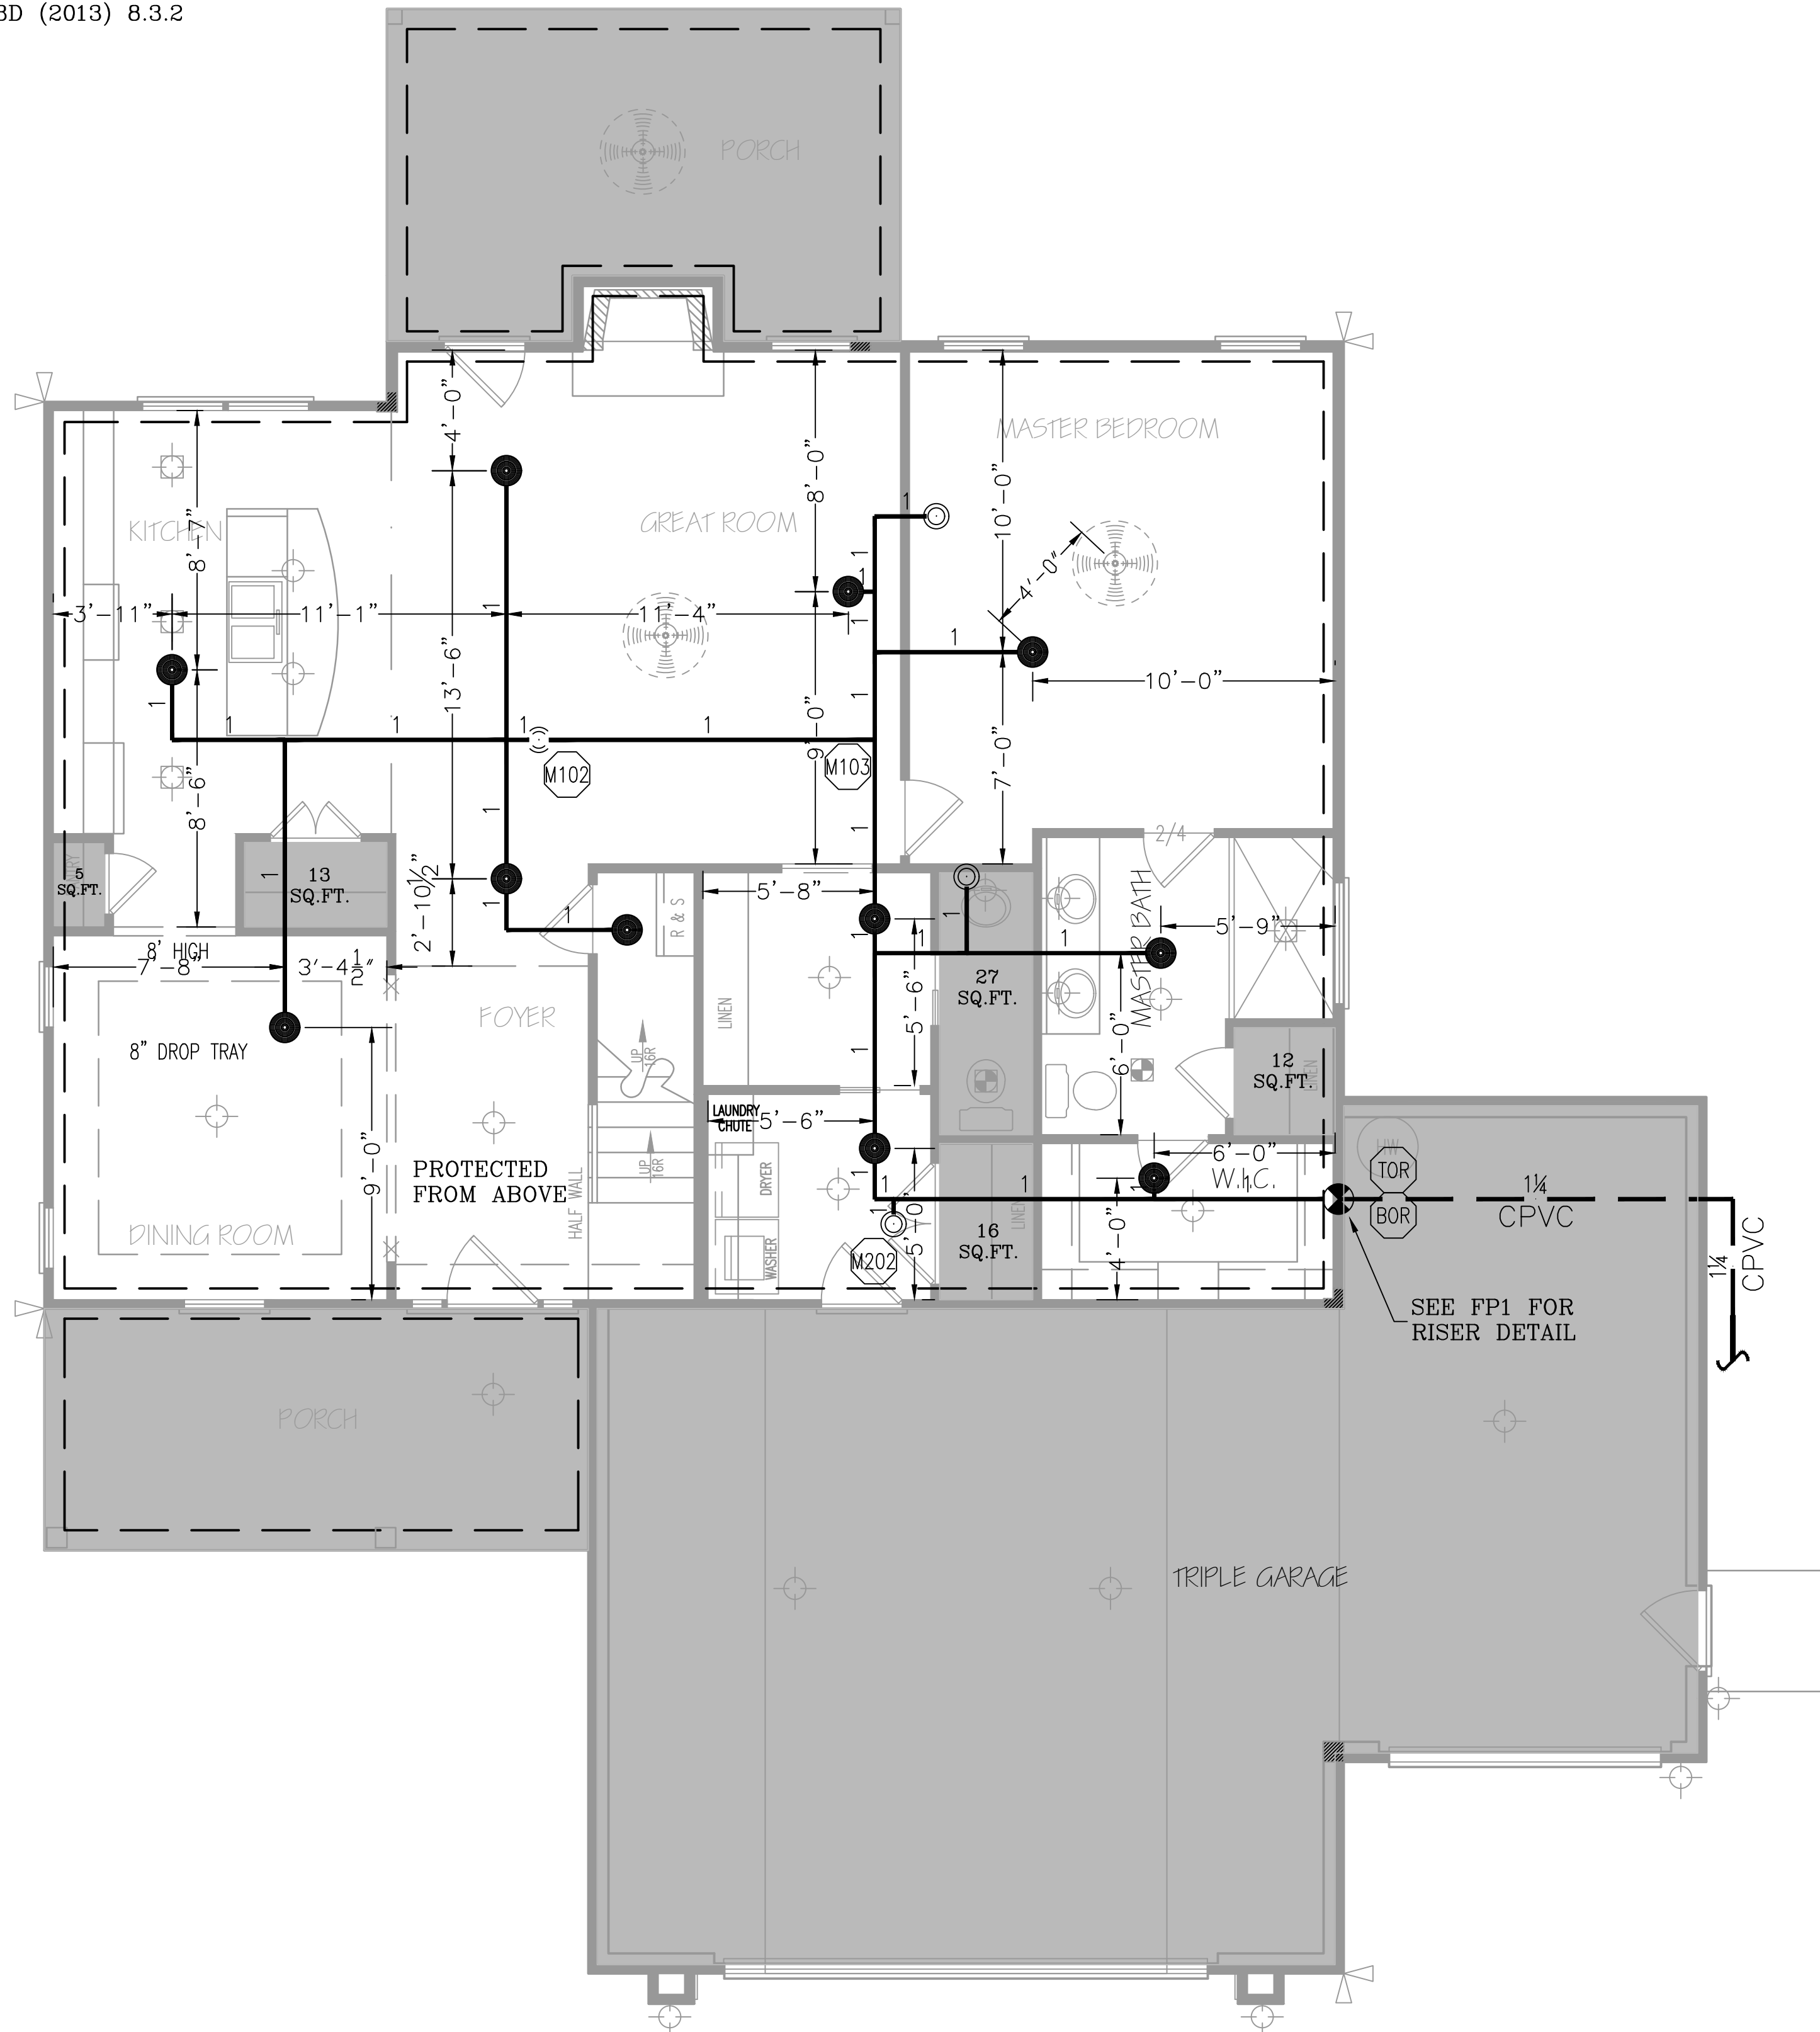

LEVEL 1 - SPRINKLER PLAN

1/4" = 1' - 0"

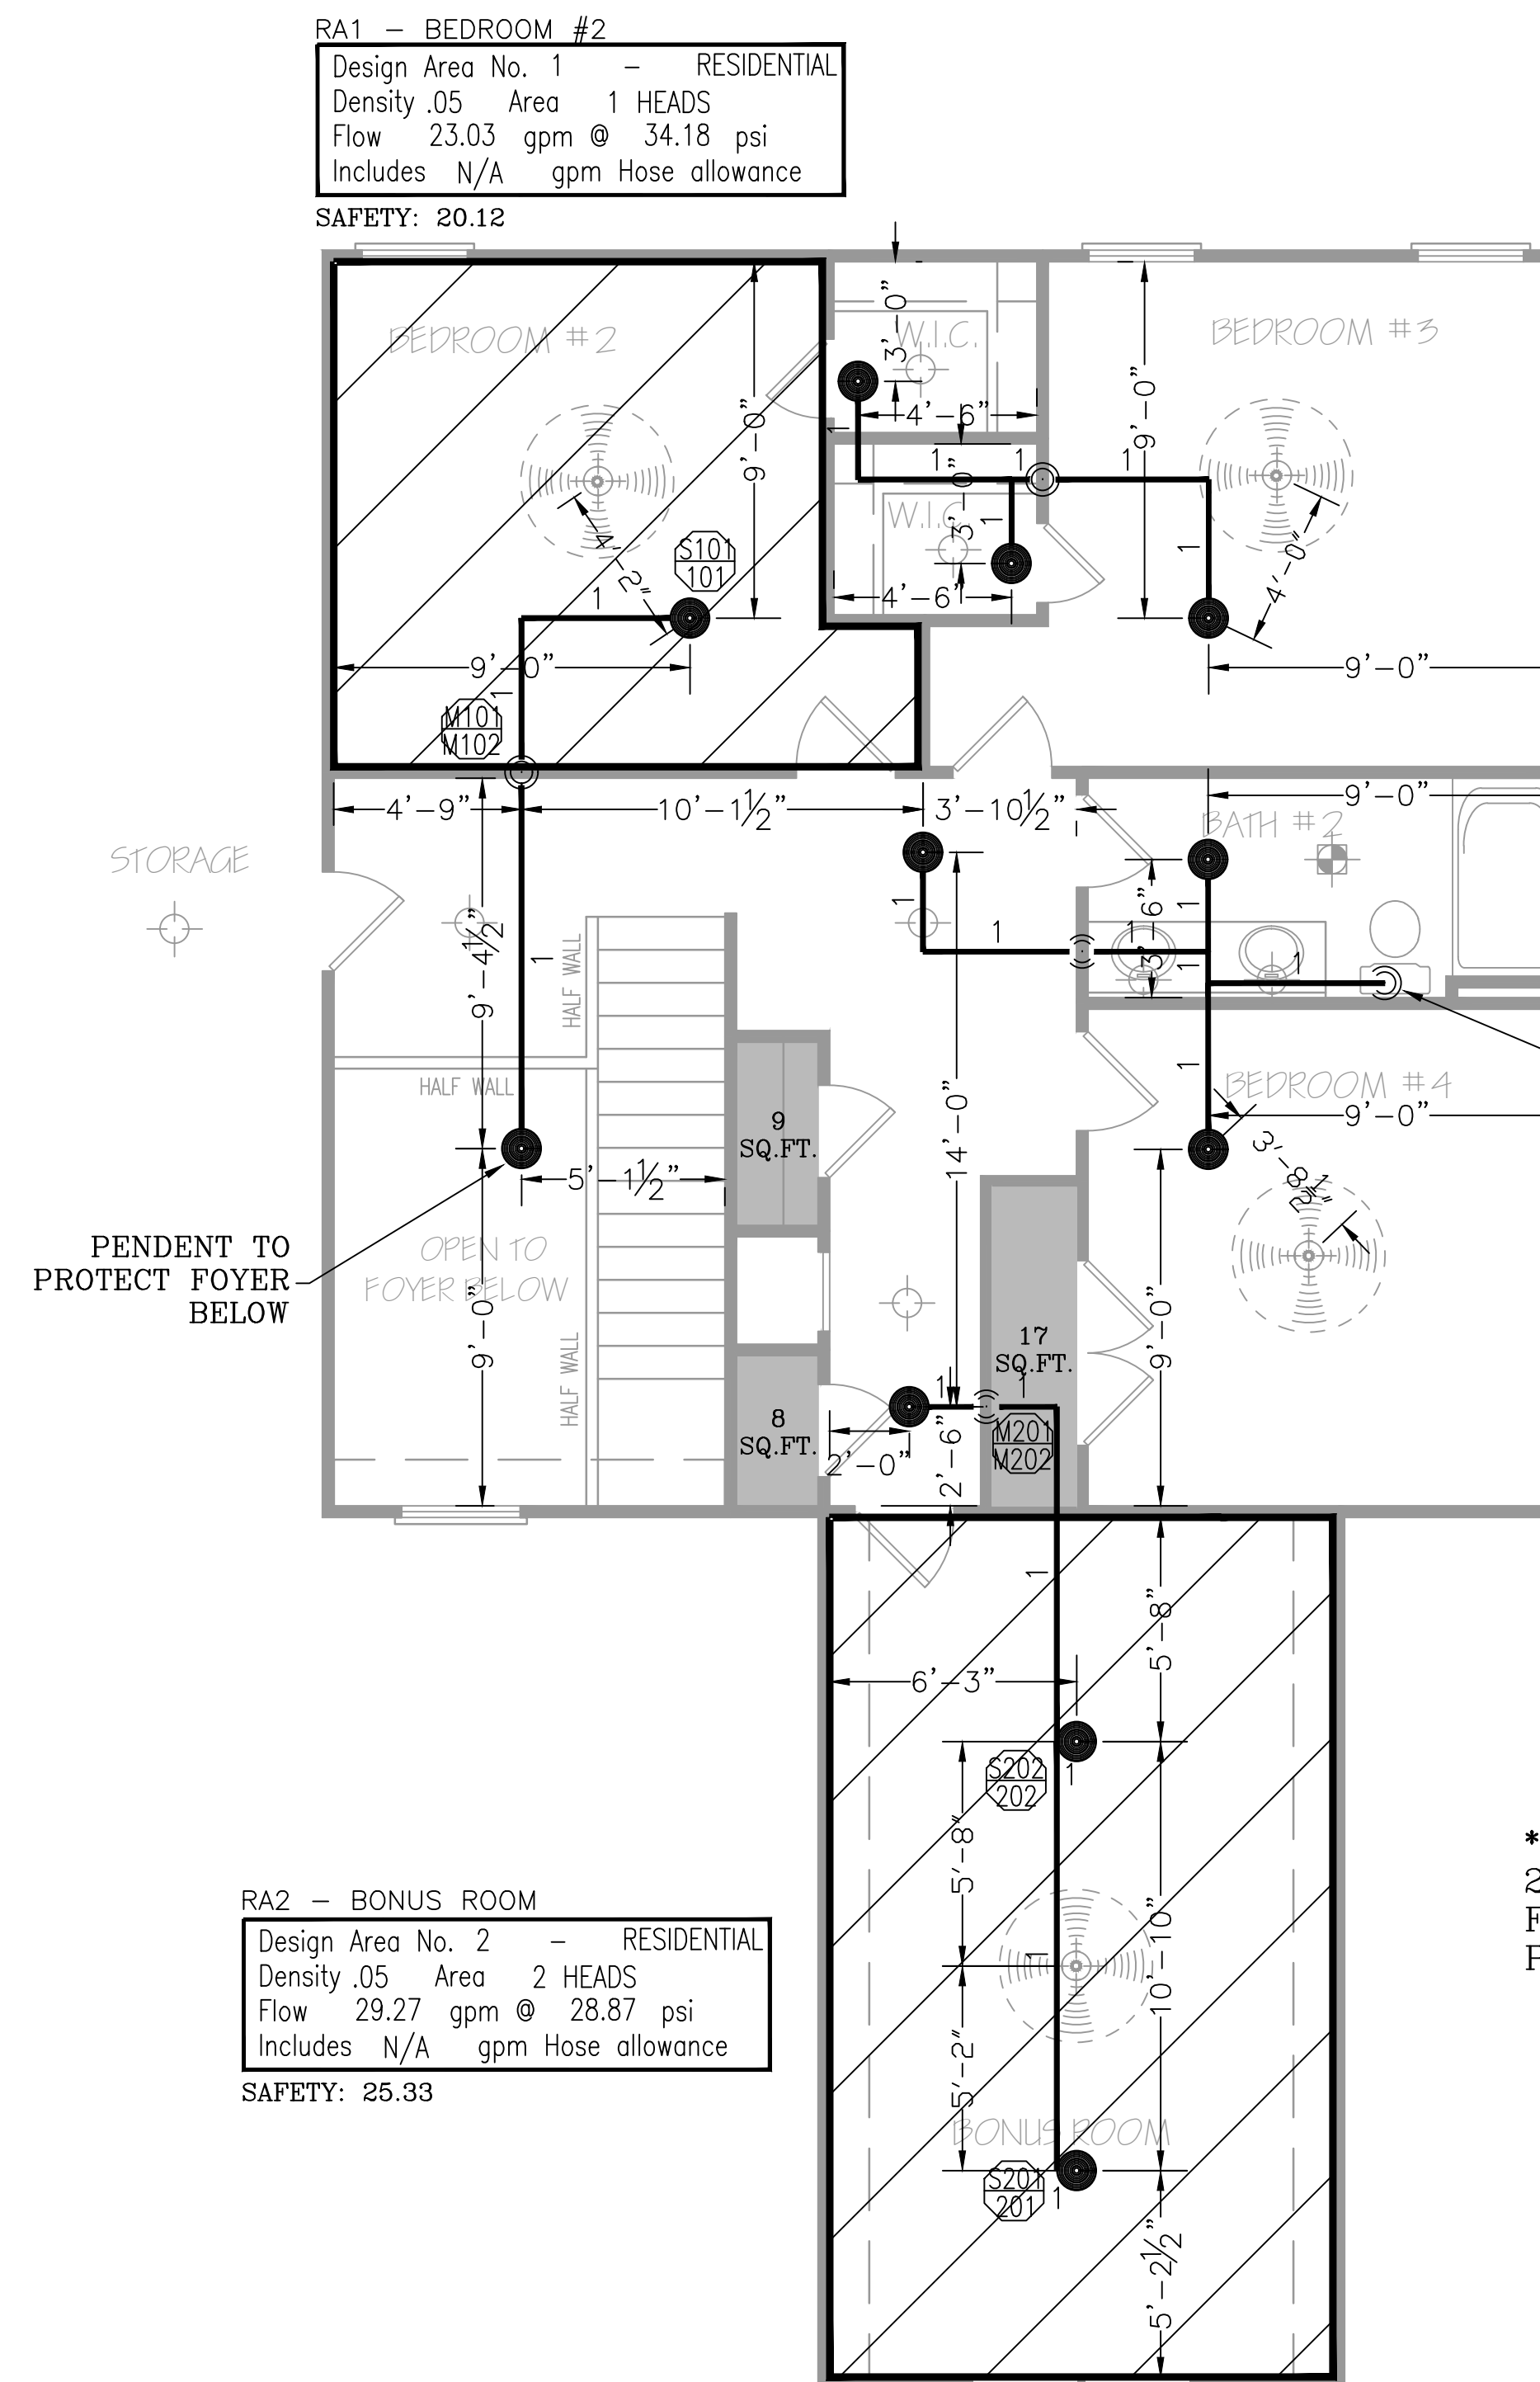

LEVEL 2 - SPRINKLER PLAN

1/4" = 1' - 0"

THIS FIRE SPRINKLER PLANNING AND DESIGN DRAWING HAS BEEN PREPARED BY FIRE & LIFE SAFETY AMERICA, INC. AS A LICENSED FIRE SPRINKLER CONTRACTOR UNDER ARTICLE 2 OF CHAPTER 87 OF THE GENERAL STATUTES FOR THE STATE OF NORTH CAROLINA.

EXCLUSIVE USE PURSUANT TO G.S. 89C-25(8) IS FOR FIRE & LIFE SAFETY AMERICA, INC. AND FIRE & LIFE SAFETY AMERICA, INC. SHALL PERFORM ANY AND ALL INSTALLATION WORK AND OTHER WORK PERFORMED IN RELIANCE ON THIS DRAWING PURSUANT TO G.S. 85B-15(A)(2).

INSTALLATION WORK OR ANY OTHER WORK PERFORMED BY ANOTHER PERSON OR ENTITY IN RELIANCE UPON THIS DRAWING OR ANY COPY THEREOF IS STRICTLY PROHIBITED.

COPYRIGHT FIRE & LIFE SAFETY AMERICA, INC. ALL RIGHTS RESERVED.

SYSTEM DESIGN CRITERIA		APPROVING AGENCIES		GENERAL NOTES		LEGEND		SPRINKLER SUMMARY		REVISIONS		DRAWING INFORMATION	
TYPE SYSTEM: <input checked="" type="checkbox"/> WET <input type="checkbox"/> DRY <input type="checkbox"/> DELUGE <input type="checkbox"/> NFPA STANDARD: <input type="checkbox"/> #13 <input type="checkbox"/> #13D <input type="checkbox"/> #13R <input type="checkbox"/> #14 <input type="checkbox"/> #20 <input type="checkbox"/> #22 <input type="checkbox"/> PREACTION <input type="checkbox"/> ANTI-FREEZE <input type="checkbox"/> #24 <input type="checkbox"/> #231 <input type="checkbox"/> #231C <input type="checkbox"/> #15 <input type="checkbox"/> #16 <input type="checkbox"/> #409	HAZARD: LIGHT	UNDERWRITER: N/A	HARNETT COUNTY	1. Freeze Protection: The owner is responsible for maintaining a min. of 40° F temperature for all wet systems and portions of other systems containing water.	Symbol Description	SYM TYPE FINISH ORIF. "K" NPT MANUF. SIN# ESCUTCHEON QTY	18" BTS Elev. Below Top of Steel	RES PEDIT WHITE 200 1/2" 4.9 1/2" VIKING VK494 CONCEALED 22	DATE DESCRIPTION BY	1721 Round Rock Drive Raleigh, NC 27715 PHONE (919) 872-3250 FAX (919) 877-8776	JOB #: 22NC1555	1ST / 2ND FLOOR FIRE PROTECTION PLAN	DRAWING #:
OCCUPANCY: RESIDENTIAL	HAZARD: LIGHT	UNDERWRITER: N/A	HARNETT COUNTY	2. M.L.C. Protection: The owner is responsible for all detection testing/prevention.	12'-0 AFF Elev. Above Finished Floor		12/21/2021 SUBMITTAL TO AHJ	DATE DESCRIPTION BY	1721 Round Rock Drive Raleigh, NC 27715 PHONE (919) 872-3250 FAX (919) 877-8776	JOB #: 22NC1555	1ST / 2ND FLOOR FIRE PROTECTION PLAN	DRAWING #:	
MAXIMUM SPACING: VARIES	LOCAL HOSE THREADS: N.S.T.	GENERAL CONTRACTOR: WATERMARK HOMES	HARNETT COUNTY	3. Design is subject to minor deviations arising from field conditions and/or trade coordination. Such deviations shall not affect code compliance or scope of work and shall not require resubmittal except in "as-built" if required by contract documents.	+ TOS 12'-0 Elev. of Top of Steel		DATE DESCRIPTION BY	1721 Round Rock Drive Raleigh, NC 27715 PHONE (919) 872-3250 FAX (919) 877-8776	JOB #: 22NC1555	1ST / 2ND FLOOR FIRE PROTECTION PLAN	DRAWING #:		
PIPE TYPES AND FITTING TYPES	PIPE ID REQUIRED: NO	GENERAL CONTRACTOR: WATERMARK HOMES	HARNETT COUNTY	4. Underground provider to ensure lead-in is plumbed, 2-holed, rodded, flushed, thrust blocked and a fully executed underground test certificate required per NFPA to be provided to FLSA prior to connection. FLSA is not responsible for damage to its system or components due to debris entering the system from underground water lines provided by others.	Denotes Hanger Location		DATE DESCRIPTION BY	1721 Round Rock Drive Raleigh, NC 27715 PHONE (919) 872-3250 FAX (919) 877-8776	JOB #: 22NC1555	1ST / 2ND FLOOR FIRE PROTECTION PLAN	DRAWING #:		
LINE PIPING: CPVC	LINE FITTINGS: CPVC	GENERAL CONTRACTOR: WATERMARK HOMES	HARNETT COUNTY	5. This drawing is property of Fire and Life Safety America and is not to be duplicated and/or distributed without written authorization from FLSA.	Denotes Seismic Support		DATE DESCRIPTION BY	1721 Round Rock Drive Raleigh, NC 27715 PHONE (919) 872-3250 FAX (919) 877-8776	JOB #: 22NC1555	1ST / 2ND FLOOR FIRE PROTECTION PLAN	DRAWING #:		
MAIN PIPING: CPVC	MAIN FITTINGS: CPVC	GENERAL CONTRACTOR: WATERMARK HOMES	HARNETT COUNTY	6. Hydrostatic testing will only be performed with water or air depending on adequate temperature. Any other form of testing is excluded.	Room name or use		DATE DESCRIPTION BY	1721 Round Rock Drive Raleigh, NC 27715 PHONE (919) 872-3250 FAX (919) 877-8776	JOB #: 22NC1555	1ST / 2ND FLOOR FIRE PROTECTION PLAN	DRAWING #:		
		GENERAL CONTRACTOR: WATERMARK HOMES	HARNETT COUNTY		Sleeve Location		DATE DESCRIPTION BY	1721 Round Rock Drive Raleigh, NC 27715 PHONE (919) 872-3250 FAX (919) 877-8776	JOB #: 22NC1555	1ST / 2ND FLOOR FIRE PROTECTION PLAN	DRAWING #:		
		GENERAL CONTRACTOR: WATERMARK HOMES	HARNETT COUNTY		FLSA Start Point		DATE DESCRIPTION BY	1721 Round Rock Drive Raleigh, NC 27715 PHONE (919) 872-3250 FAX (919) 877-8776	JOB #: 22NC1555	1ST / 2ND FLOOR FIRE PROTECTION PLAN	DRAWING #:		
		GENERAL CONTRACTOR: WATERMARK HOMES	HARNETT COUNTY				DATE DESCRIPTION BY	1721 Round Rock Drive Raleigh, NC 27715 PHONE (919) 872-3250 FAX (919) 877-8776	JOB #: 22NC1555	1ST / 2ND FLOOR FIRE PROTECTION PLAN	DRAWING #:		
		GENERAL CONTRACTOR: WATERMARK HOMES	HARNETT COUNTY				DATE DESCRIPTION BY	1721 Round Rock Drive Raleigh, NC					