

135
0.676 A.C.
#17

21,596

**HUNTING WOOD
DRIVE**

LEGEND


- ⊗ ELEC. METER
- ⊙ A/C UNIT



RYAN HOMES-RLH AREA CALCULATIONS	
DRIVEWAY	791 SF
LEADWALK	41 SF
PUBLIC WALK	N/A SF
SOD	27,338 SF
WHC	44 LF
SHC	43 LF
PATIO	120 SF
HSE FACING	S. EAST

BUILDING SETBACK CHART	
FRONT	30' MIN.
SIDE	10' MIN. (20' CORNER)
REAR	20' MIN.
IMPERVIOUS	2,078 S.F. (7%)

BUILDER
RYAN HOMES
5734 TRINITY ROAD, SUITE 200
RALEIGH, NC 27607
PHONE: 919-233-0793

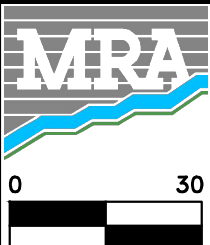

MORRIS & RITCHE ASSOCIATES OF NC, PC
ENGINEERS, ARCHITECTS, PLANNERS, SURVEYORS AND LANDSCAPE ARCHITECTS
5605 CHAPEL HILL ROAD, SUITE 112
RALEIGH, NC 27607 PHONE:
984-200-2103
FIRM LICENSES C-4182 & G-492

SITE PLAN
FOR
QUAIL GLEN
PHASE 6
LOT 135 #17 HUNTING WOOD WAY
BLACK RIVER TOWNSHIP
HARNETT COUNTY NORTH CAROLINA

www.mragta.com

SCALE: 1"=30'

DATE: SEPTEMBER 29, 2021

DRAWN BY: JOE C.

DESIGN BY: JOE C.

REVIEW BY: DARYN A.

JOB NO.: 20314