

#10  
0.395 A.C.  
137

BUILDING SETBACK CHART	
FRONT	30' MIN.
SIDE	10' MIN. (20' CORNER)
REAR	20' MIN.
IMPERVIOUS	1,994 S.F. (12%)


RYAN HOMES—RLH AREA CALCULATIONS	
DRIVEWAY	708 SF
LEADWALK	41 SF
PUBLIC WALK	N/A SF
SOD	15,450 SF
WHC	40 LF
SHC	36 LF
PATIO	120 SF
HSE FACING	NORTH

**LEGEND**

- ELEC. METER
- A/C UNIT



**BUILDER**  
RYAN HOMES  
5734 TRINITY ROAD, SUITE 200  
RALEIGH, NC 27607  
PHONE: 919-233-0793

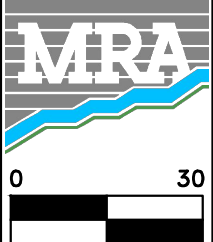

**MORRIS & RITCHE ASSOCIATES OF NC, PC**  
ENGINEERS, ARCHITECTS, PLANNERS, SURVEYORS AND LANDSCAPE ARCHITECTS  
5605 CHAPEL HILL ROAD, SUITE 112  
RALEIGH, NC 27607 PHONE:  
984-200-2103  
FIRM LICENSES C-4182 & G-492  
  
www.mragta.com

SITE PLAN  
FOR  
**QUAIL GLEN**  
PHASE 6A  
LOT 137 #10 HUNTING WOOD WAY  
BLACK RIVER TOWNSHIP  
HARNETT COUNTY NORTH CAROLINA

SCALE: 1"=30'    DATE: NOVEMBER 8, 2021    DRAWN BY: JOE C.    DESIGN BY: JOE C.    REVIEW BY: DARYN A.    JOB NO.: 20314