



| BUILDING SETBACK CHART |                       |
|------------------------|-----------------------|
| FRONT                  | 30' MIN.              |
| SIDE                   | 10' MIN. (20' CORNER) |
| REAR                   | 20' MIN.              |
| IMPERVIOUS             | 2,377 S.F. (16%)      |

| RYAN HOMES—RLH<br>AREA CALCULATIONS |           |
|-------------------------------------|-----------|
| DRIVEWAY                            | 713 SF    |
| LEADWALK                            | 52 SF     |
| PUBLIC WALK                         | N/A SF    |
| SOD                                 | 13,724 SF |
| WHC                                 | 66 LF     |
| SHC                                 | 60 LF     |
| PATIO                               | 120 SF    |
| HSE FACING                          | N. WEST   |

- LEGEND**
- ELEC. METER
  - A/C UNIT

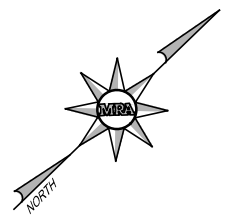

**BUILDER**  
 RYAN HOMES  
 5734 TRINITY ROAD, SUITE 200  
 RALEIGH, NC 27607  
 PHONE: 919-233-0793

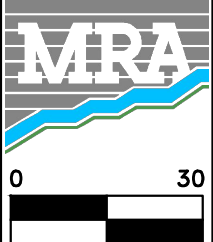

**MORRIS & RITCHE ASSOCIATES OF NC, PC**  
 ENGINEERS, ARCHITECTS, PLANNERS, SURVEYORS AND LANDSCAPE ARCHITECTS  
 5605 CHAPEL HILL ROAD, SUITE 112  
 RALEIGH, NC 27607 PHONE:  
 984-200-2103  
 FIRM LICENSES C-4182 & G-492  
 www.mragta.com

SITE PLAN  
 FOR  
**QUAIL GLEN**  
 PHASE 6A  
 LOT 138 #22 HUNTING WOOD WAY  
 BLACK RIVER TOWNSHIP  
 HARNETT COUNTY NORTH CAROLINA

SCALE: 1"=30'      DATE: OCTOBER 11, 2021      DRAWN BY: JOE C.      DESIGN BY: JOE C.      REVIEW BY: DARYN A.      JOB NO.: 20314