


62

MICHAEL D. &  
KIMBERLY M. ADCOX

64

JJEFFERY T &  
SOUNG HYUN GIBBONS

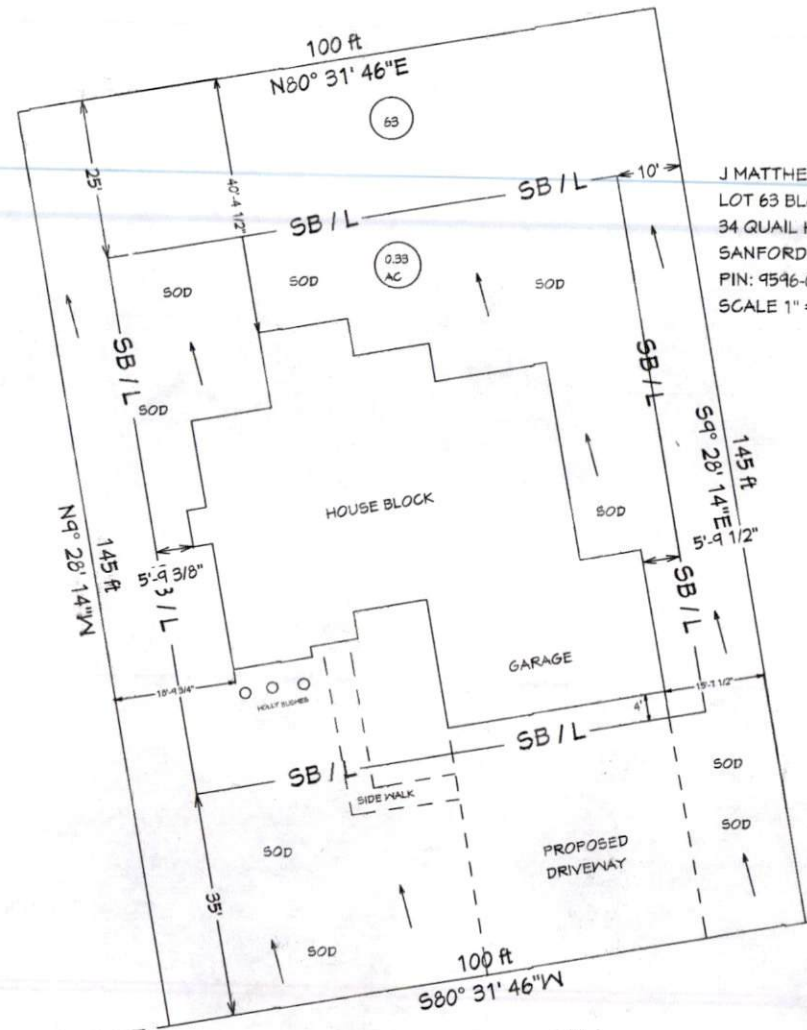

J MATTHEWS BUILDER/DEV LLC  
 LOT 63 BLOCK I  
 34 QUAIL HOLLOW  
 SANFORD NC 27332  
 PIN: 9596-00-6765.000  
 SCALE 1" = 30'

QUAIL HOLLOW  
 50' PRIVATE R/W