

THIS MAP IS NOT INTENDED FOR RECORDATION, SALES, CONVEYANCES OR TO BE ATTACHED TO A DEED AS AN EXHIBIT.

Notes:

- 1. Acreage computed by DMD method.
 - 2. All Distances Are Ground Distances.
 - 3. Property is Subject to all Easements of Record.
 - 4. Adjoining Property Information per Harnett County Tax Records.
 - 5. This plot plan was drawn from a plat and no physical survey was conducted.
 - 6. See Architectural plans for house dimensions.
 - 7. Property is zoned by Harnett County as RA- 20R
- Setbacks: Front - 35'
Side - 10'
Rear - 25'


**PLOT PLAN FOR:
REGENCY CONSTRUCTION**

SITE ADDRESS: 350 JOSEY WILLIAMS RD, ERWIN, NC 28339
PIN #: 0565-52-6867.000
COUNTY OF: HARNETT
TOWNSHIP OF: STEWART'S CREEK
DATE: 12/6/2021
SCALE: 1" = 100'
REFERENCE: MB 2021, PG 533
TERRY C. FAIRCLOTH, PLS
6042 LEXINGTON DRIVE
HOPE MILLS, NC 28348
PHONE #: (910)-494-7444
EMAIL: fairclothsurveying@yahoo.com

NORTH CAROLINA
HARNETT COUNTY

I certify that this plat was drawn under my supervision from an existing plat. This map does not conform to Gs 47-30 as amended and is not intended for recordation, nor should a copy of this map be attached to a deed as an exhibit to be recorded per GS 89C-26.

Terry C. Faircloth
Terry C. Faircloth License No. L- 5185

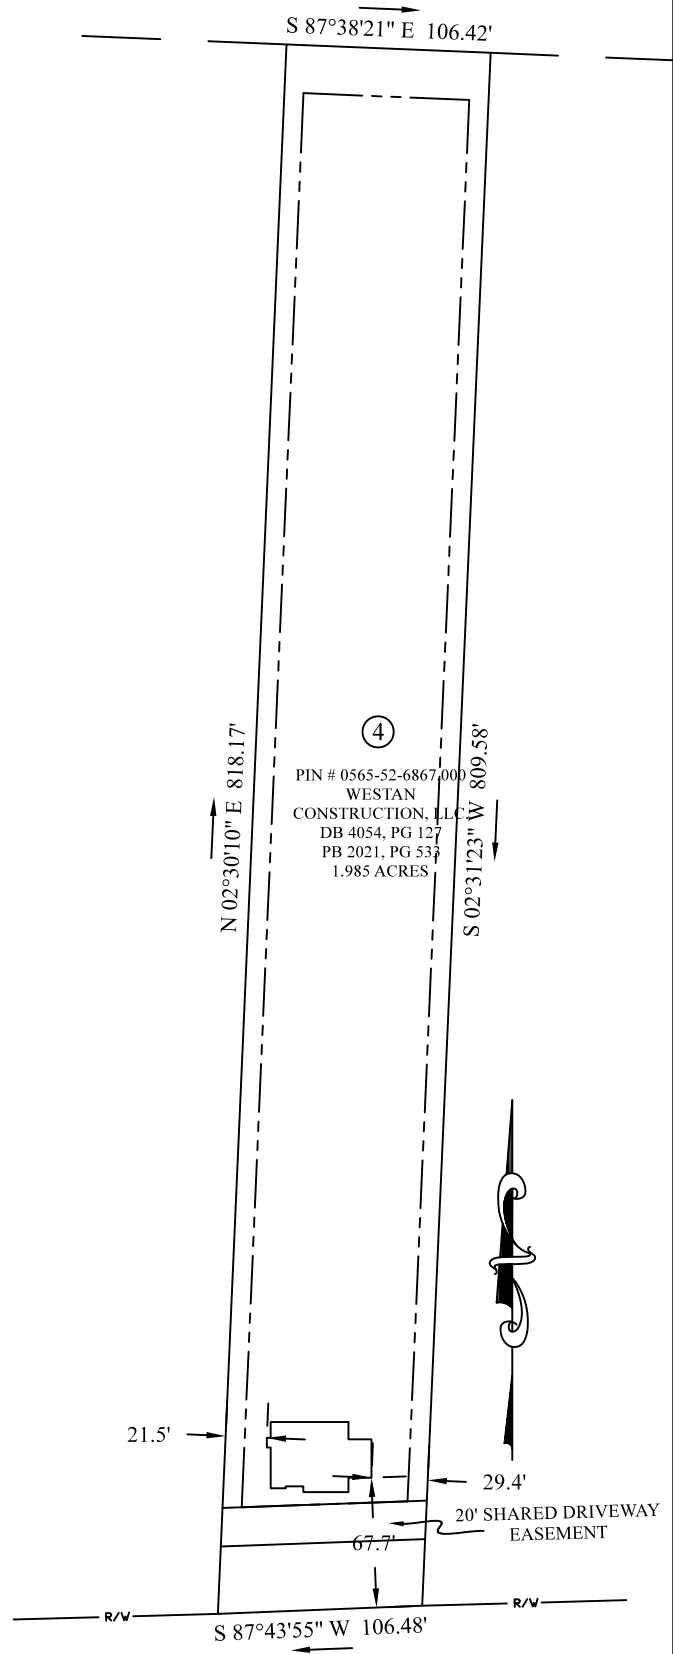

SR 2027 JOSEY WILLIAMS RD
60' PUBLIC R/W