


HUNTING WOOD DRIVE

BUILDING SETBACK CHART	
FRONT	30' MIN.
SIDE	10' MIN. (20' CORNER)
REAR	20' MIN.
IMPERVIOUS	2,081 S.F. (10%)


RYAN HOMES—RLH AREA CALCULATIONS	
DRIVEWAY	734 SF
LEADWALK	41 SF
PUBLIC WALK	154 SF
SOD	20,090 SF
WHC	38 LF
SHC	37 LF
PATIO	120 SF
HSE FACING	S. EAST

LEGEND

- ELEC. METER
- A/C UNIT

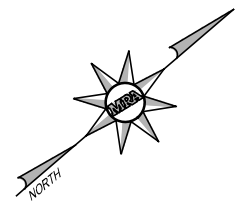

BUILDER
 RYAN HOMES
 5734 TRINITY ROAD, SUITE 200
 RALEIGH, NC 27607
 PHONE: 919-233-0793

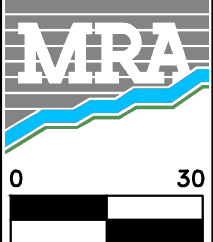

MORRIS & RITCHE ASSOCIATES OF NC, PC
 ENGINEERS, ARCHITECTS, PLANNERS, SURVEYORS AND LANDSCAPE ARCHITECTS
 5605 CHAPEL HILL ROAD, SUITE 112
 RALEIGH, NC 27607 PHONE:
 984-200-2103
 FIRM LICENSES C-4182 & G-492
 www.mragta.com

SITE PLAN FOR
QUAIL GLEN
 PHASE 6
 LOT 134 #25 HUNTING WOOD WAY
 BLACK RIVER TOWNSHIP
 HARNETT COUNTY NORTH CAROLINA

SCALE: 1"=30' DATE: DECEMBER 15, 2021 DRAWN BY: JOE C. DESIGN BY: JOE C. REVIEW BY: DARYN A. JOB NO.: 20314